


DATE	REVISION	REVISED BY	L.S. NO.
2012	Lot line elimination 140 10.01,10.03	J.D. BERGLER	37181

ADJOINS SHEET NO. 22.05



ADJOINS SHEET NO. 22

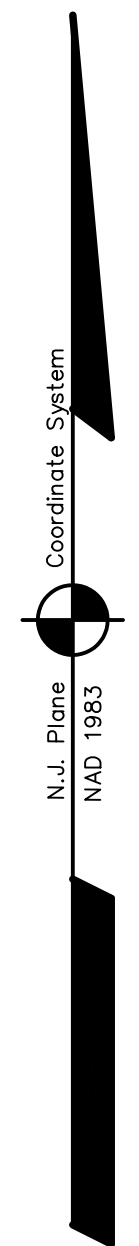

THIS MAP HAS BEEN DRAWN USING COMPUTER AIDED DRAFTING/DESIGN (CAD/D) AND COORDINATE GEOMETRY (COGO)

**TAX MAP**  
**EAST BRUNSWICK TOWNSHIP**  
 MIDDLESEX COUNTY, NEW JERSEY  
 SCALE: 1" = 50' DATE : 5-1-2003  
**JOHN D. BERGLER**  
 LICENSED LAND SURVEYOR No. 37181  
 195 WASHINGTON ROAD  
 SAYREVILLE, NEW JERSEY

NEW JERSEY DEPARTMENT OF THE TREASURY  
 DIVISION OF TAXATION  
 PROPERTY ADMINISTRATION  
 APPROVED AS A TAX MAP PURSUANT TO THE AUTHORITY OF  
 N.J.S.A. 54:27 & 54:28  
 FOR THE DIRECTOR, DIVISION OF TAXATION  
*James J. Cole* C.T.A.  
 JAMES J. COLE, CHIEF, LOCAL ASSESSMENT COMPLIANCE  
*Santo C. Berdona* C.T.A.  
 SANTO C. BERDONA, SUPERVISOR FIELD REPRESENTATIVE  
 DATE: DEC 20 2004 SERIAL NO. 652

ADJOINS SHEET NO.23.05