



DATE	REVISION	REVISED BY	L.S. NO.
2015	minor subd. 131/21.02	J.D. BERGLER	37181
2015	water main easement 131/21.01	J.D. BERGLER	37181
2016	Access Easement	J.D. BERGLER	37181
2021	131/21.01 sub 21.03&21.04; 23.01 wrong st. address	J.D. BERGLER	37181

ADJOINS SHEET NO. 20

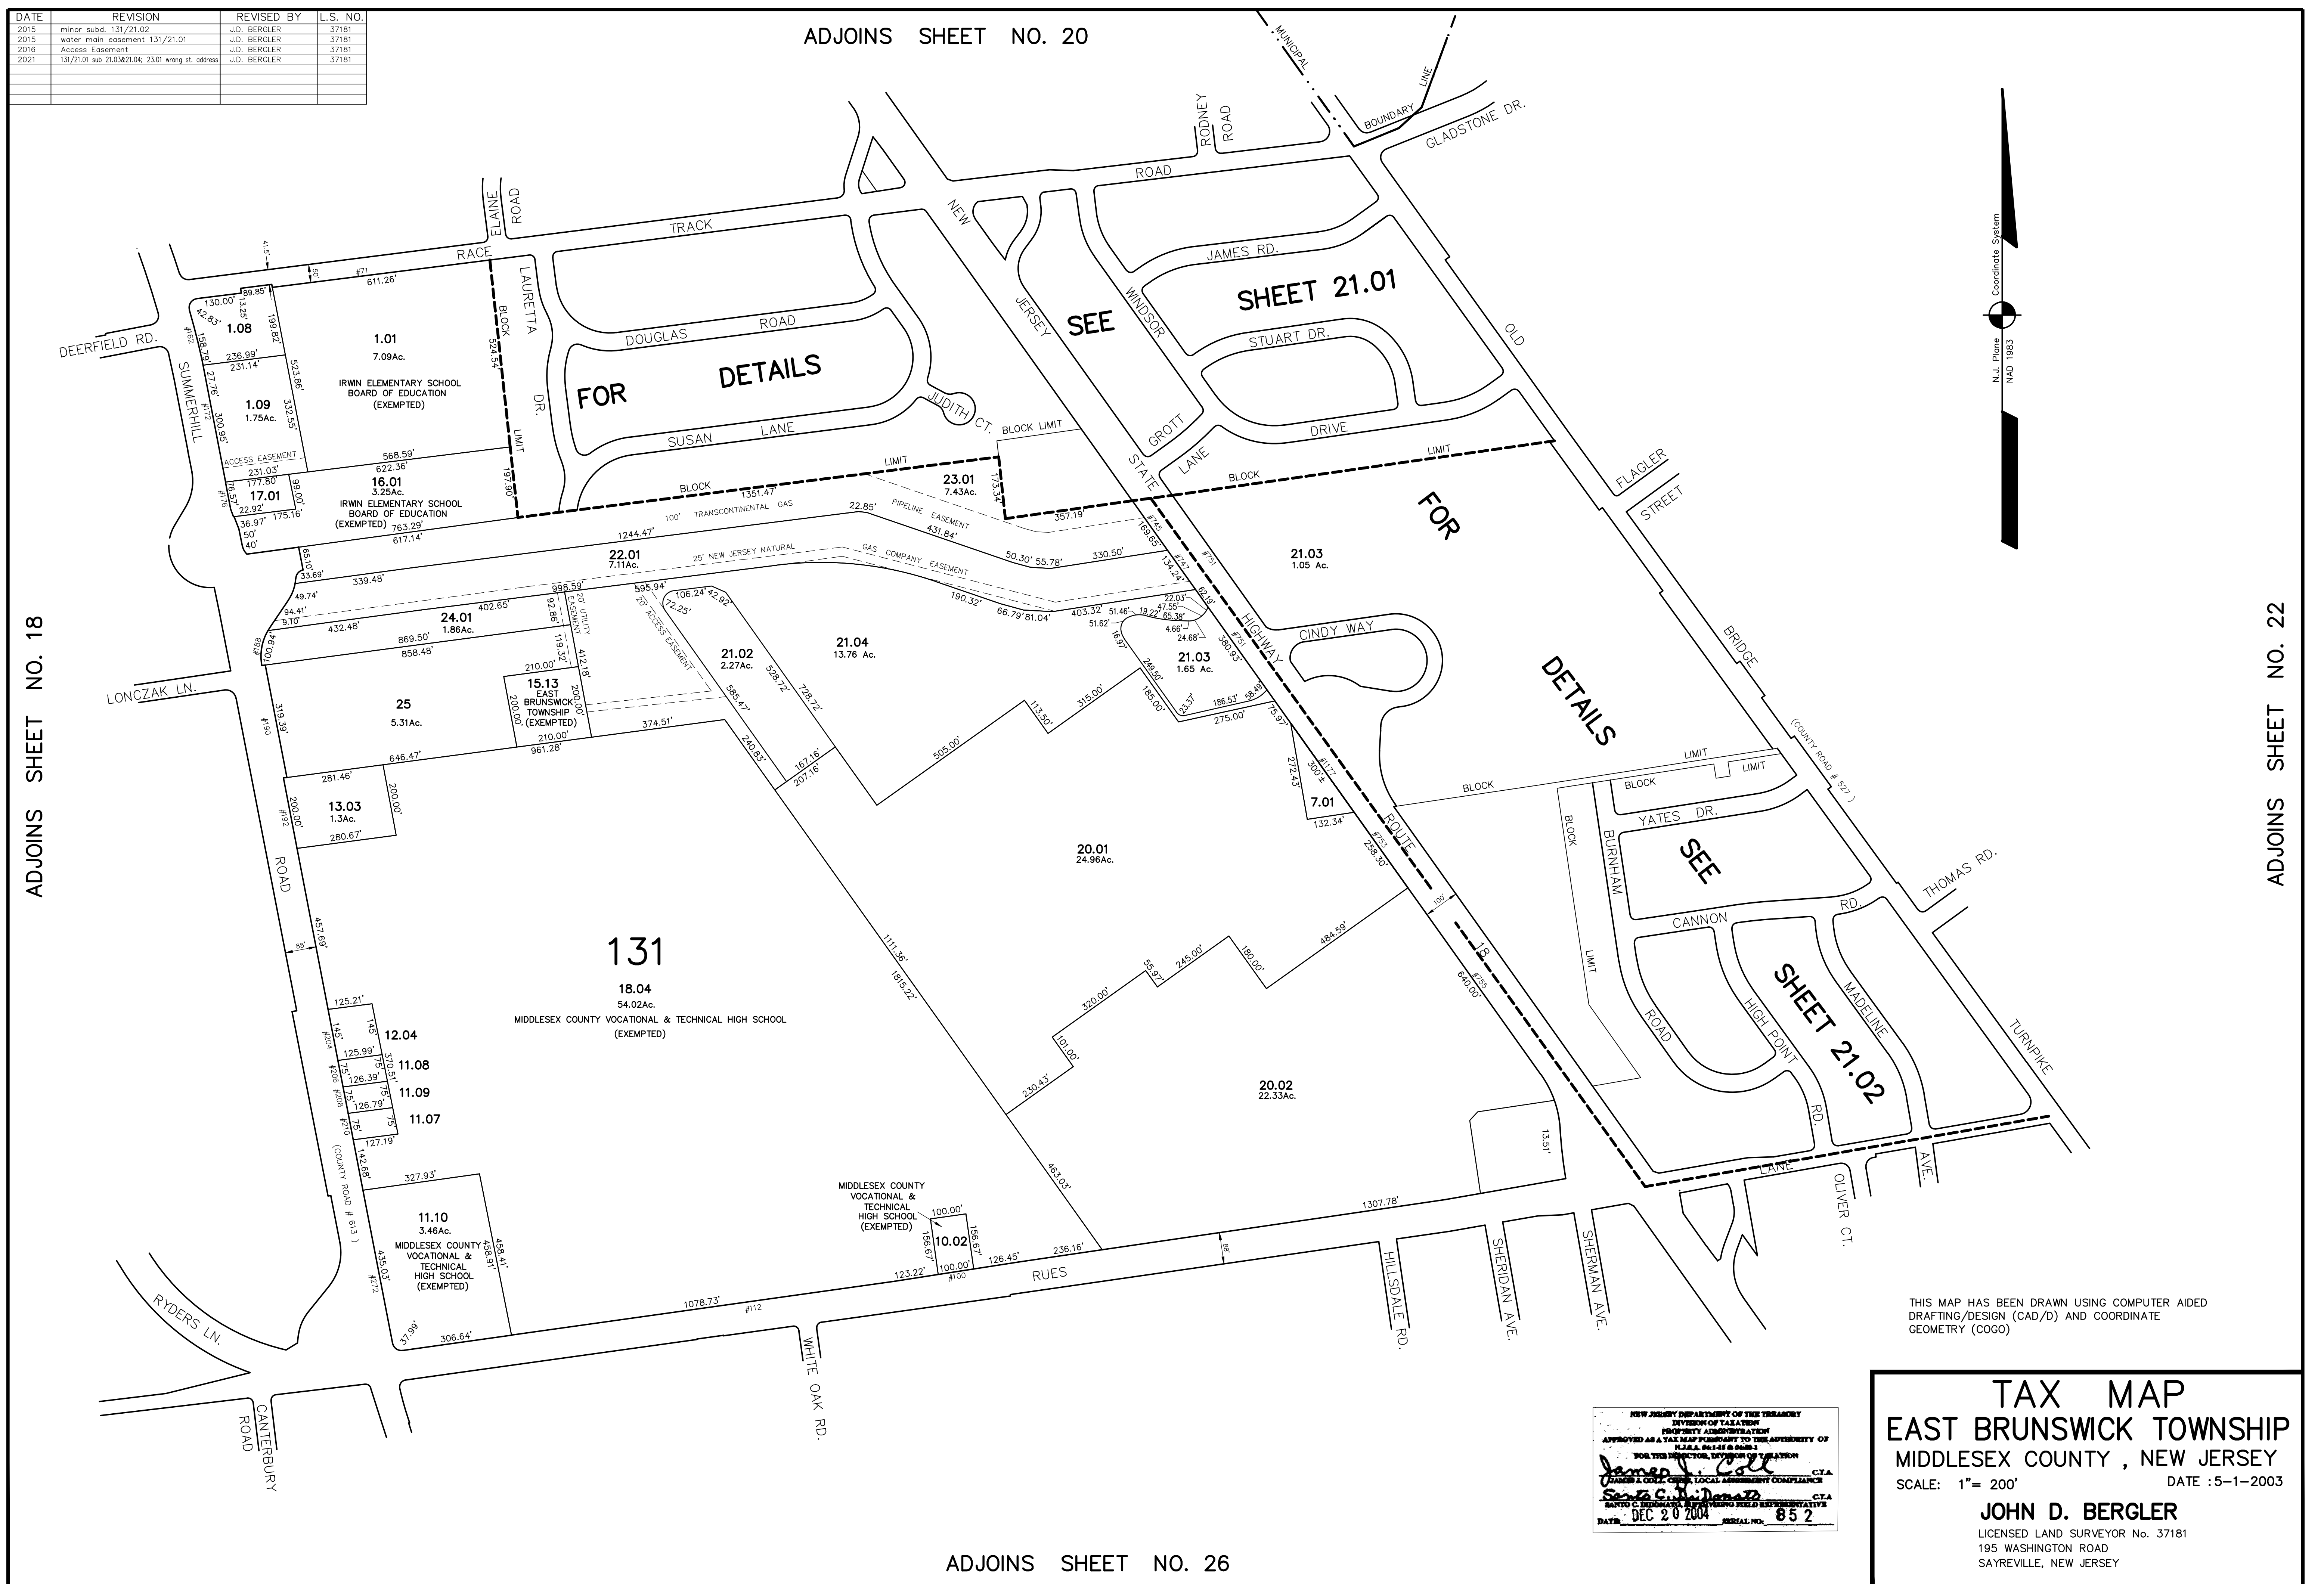


ADJOINS SHEET NO. 18

ADJOINS SHEET NO. 22

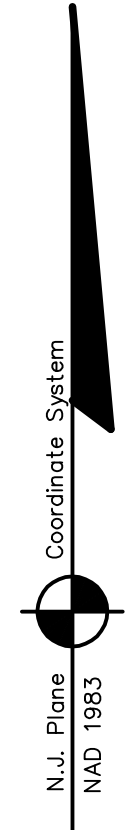

THIS MAP HAS BEEN DRAWN USING COMPUTER AIDED DRAFTING/DESIGN (CAD/D) AND COORDINATE GEOMETRY (COGO)

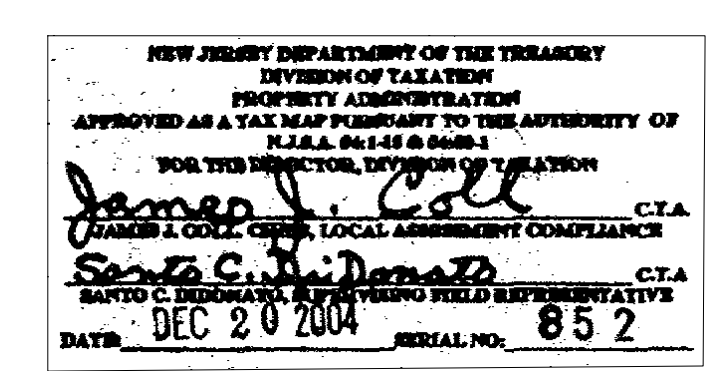

TAX MAP
EAST BRUNSWICK TOWNSHIP
MIDDLESEX COUNTY, NEW JERSEY
 SCALE: 1" = 200' DATE : 5-1-2003
JOHN D. BERGLER
 LICENSED LAND SURVEYOR No. 37181
 195 WASHINGTON ROAD
 SAYREVILLE, NEW JERSEY

ADJOINS SHEET NO. 26