



ADJOINS SHEET NO.14.03

ADJOINS SHEET NO.15.04

DATE	REVISION	REVISED BY	L.S. NO.
2017	Major Subd. Timber Road Tract	J.D. BERGLER	37181
2021	Major Subd. Dunhams Cove	J.D. BERGLER	37181
2021	86.02/15 SUB 15.01 & 15.02	J.D. BERGLER	37181

ADJOINS SHEET NO.16.02

ADJOINS SHEET NO. 19.05

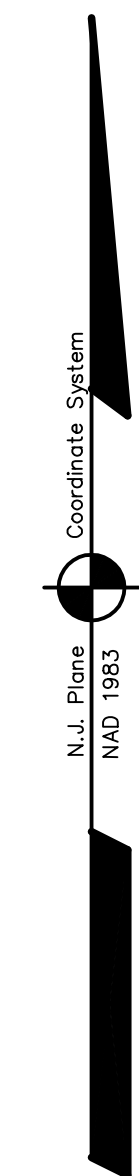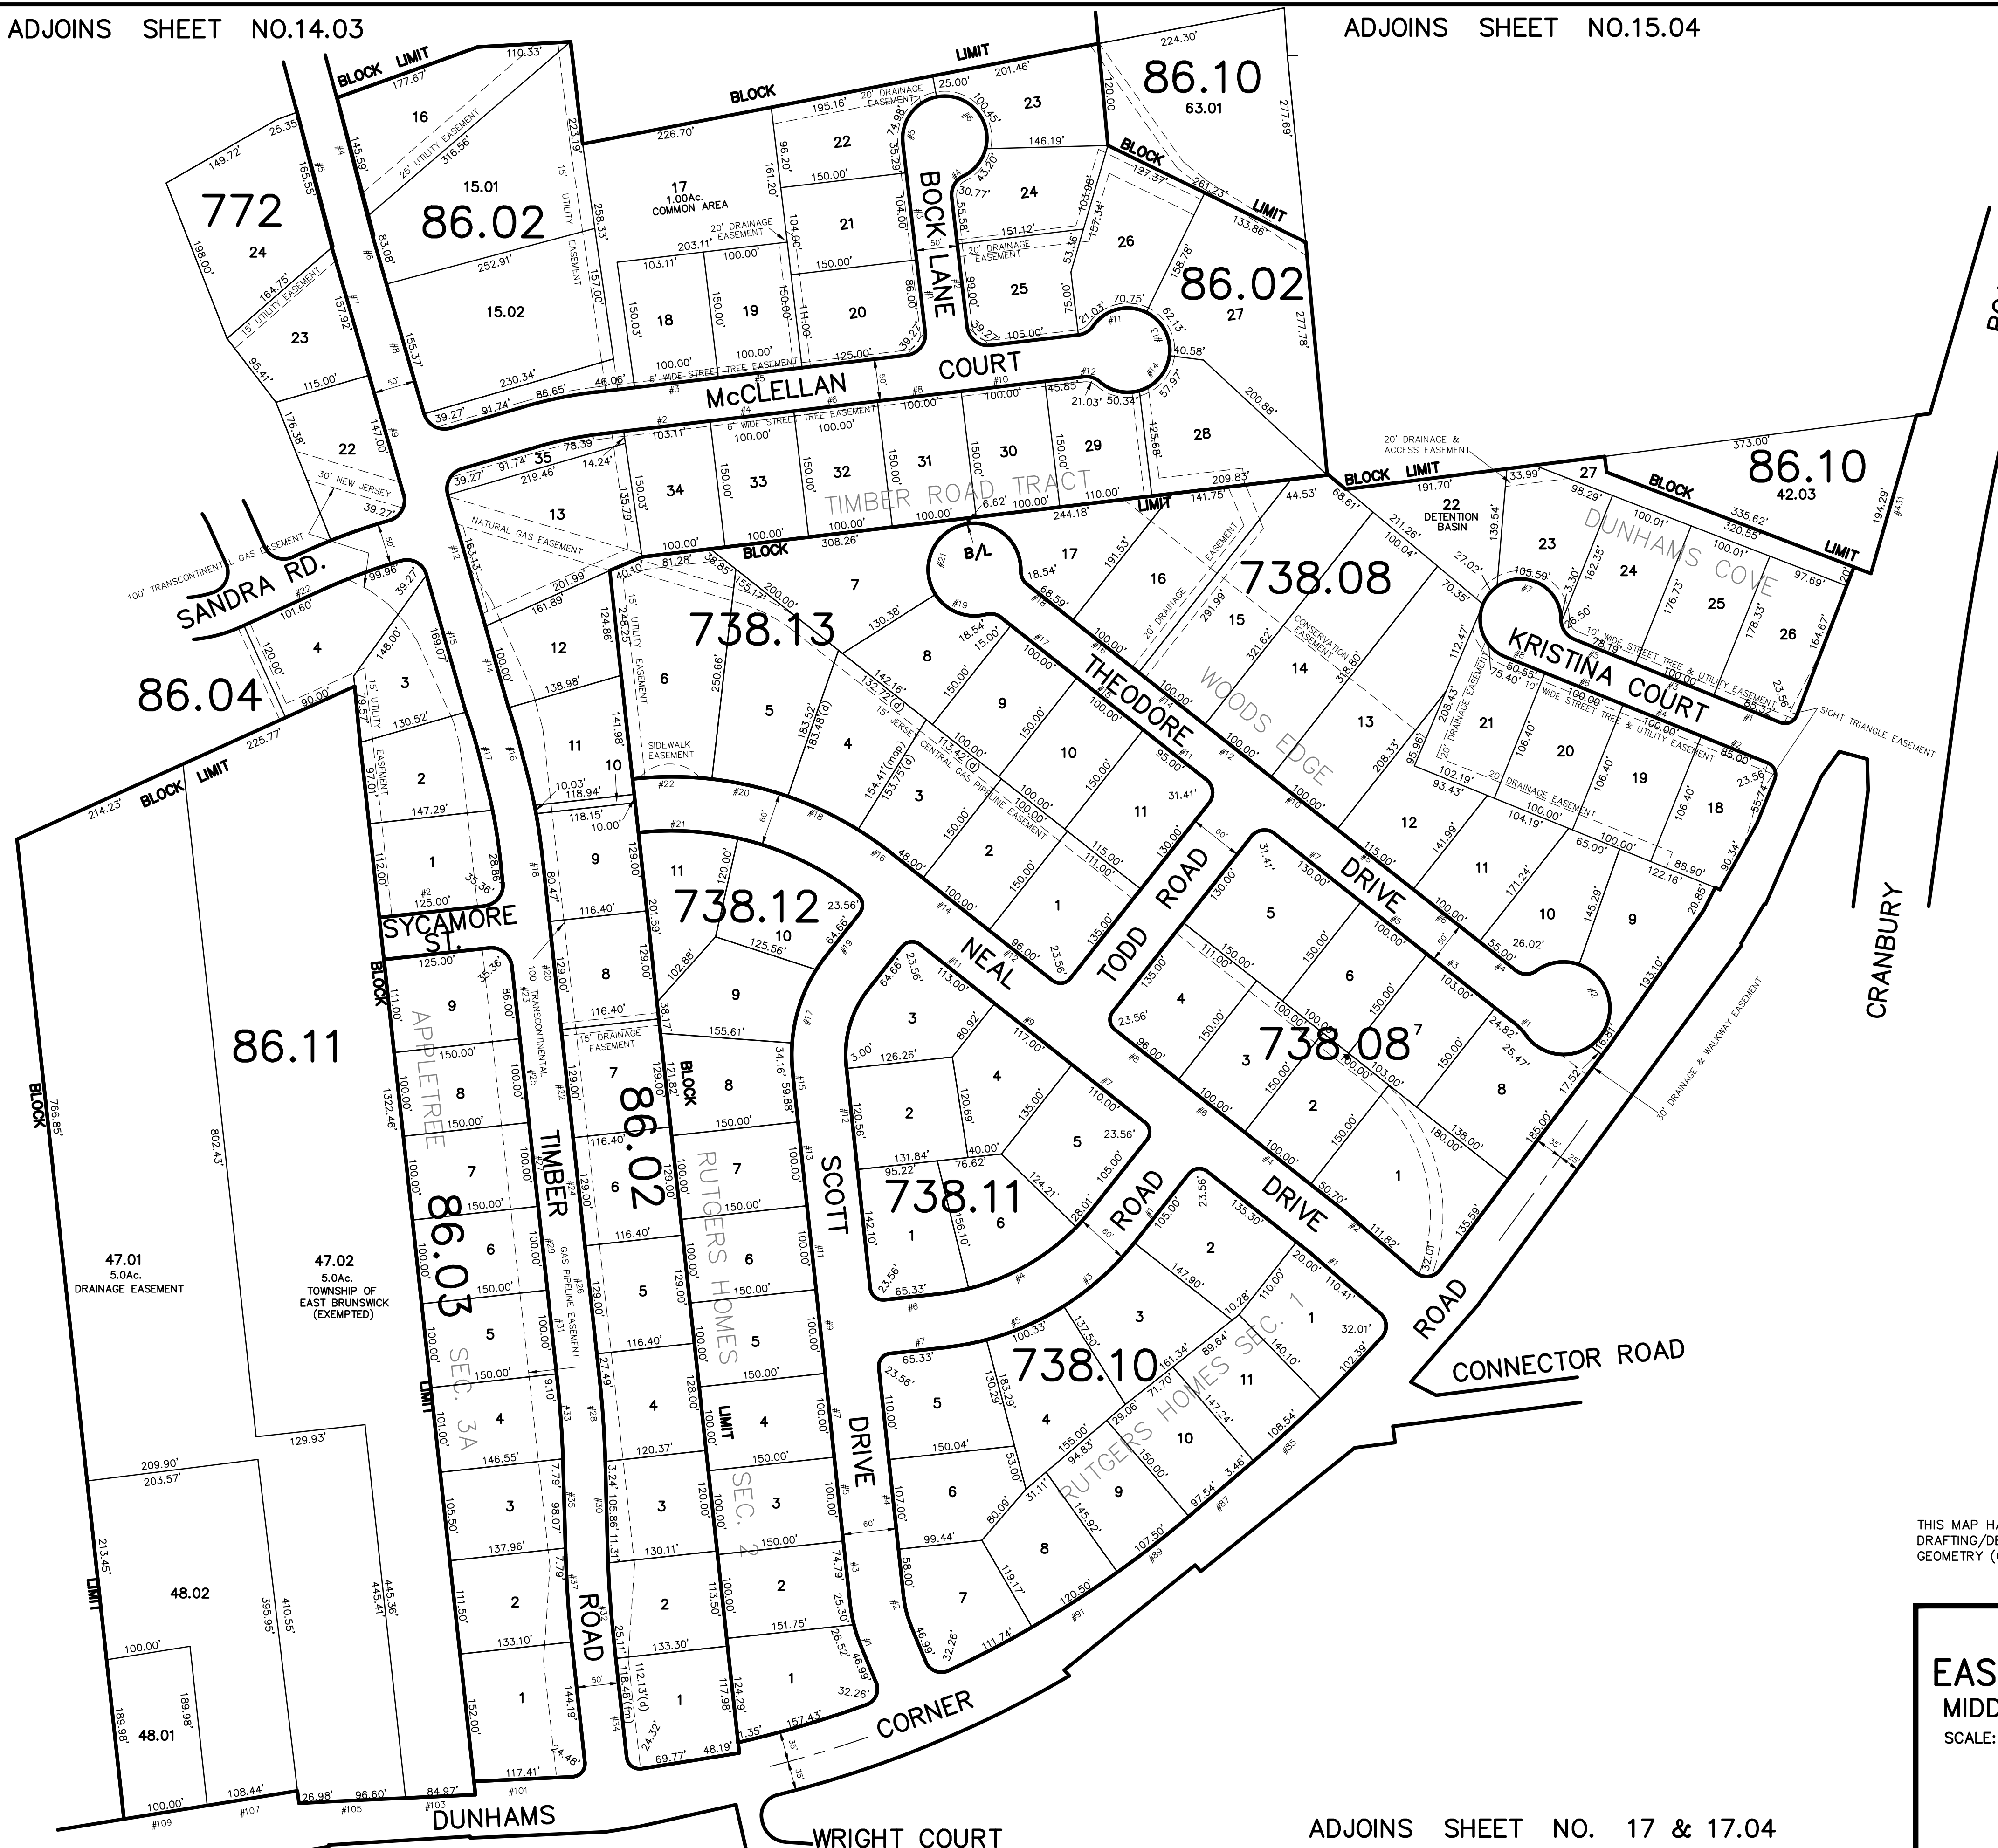

THIS MAP HAS BEEN DRAWN USING COMPUTER AIDED DRAFTING/DESIGN (CAD/D) AND COORDINATE GEOMETRY (COGO)

TAX MAP
EAST BRUNSWICK TOWNSHIP
MIDDLESEX COUNTY, NEW JERSEY
 SCALE: 1"=100' DATE: 5-1-2003
JOHN D. BERGLER
 LICENSED LAND SURVEYOR No. 37181
 195 WASHINGTON ROAD
 SAYREVILLE, NEW JERSEY

ADJOINS SHEET NO. 17 & 17.04