



DATE	REVISION	REVISED BY	L.S. NO.
2010	minor sub block 2.03 Lots 6.07-6.09	Michael McGurl	35338
2023	203/7/19/2023 cl7.20@schodhouse,7/19/2023 schodhouse	J. D. Bergler	37181

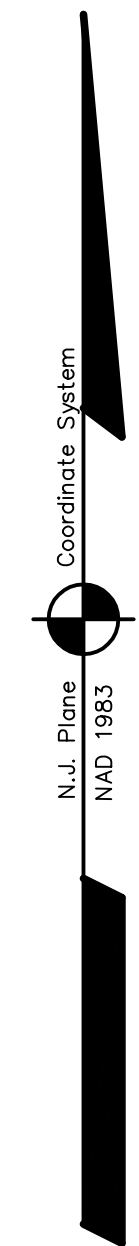


ADJOINS SHEET NO. 1.04

ADJOINS SHEET NO. 4

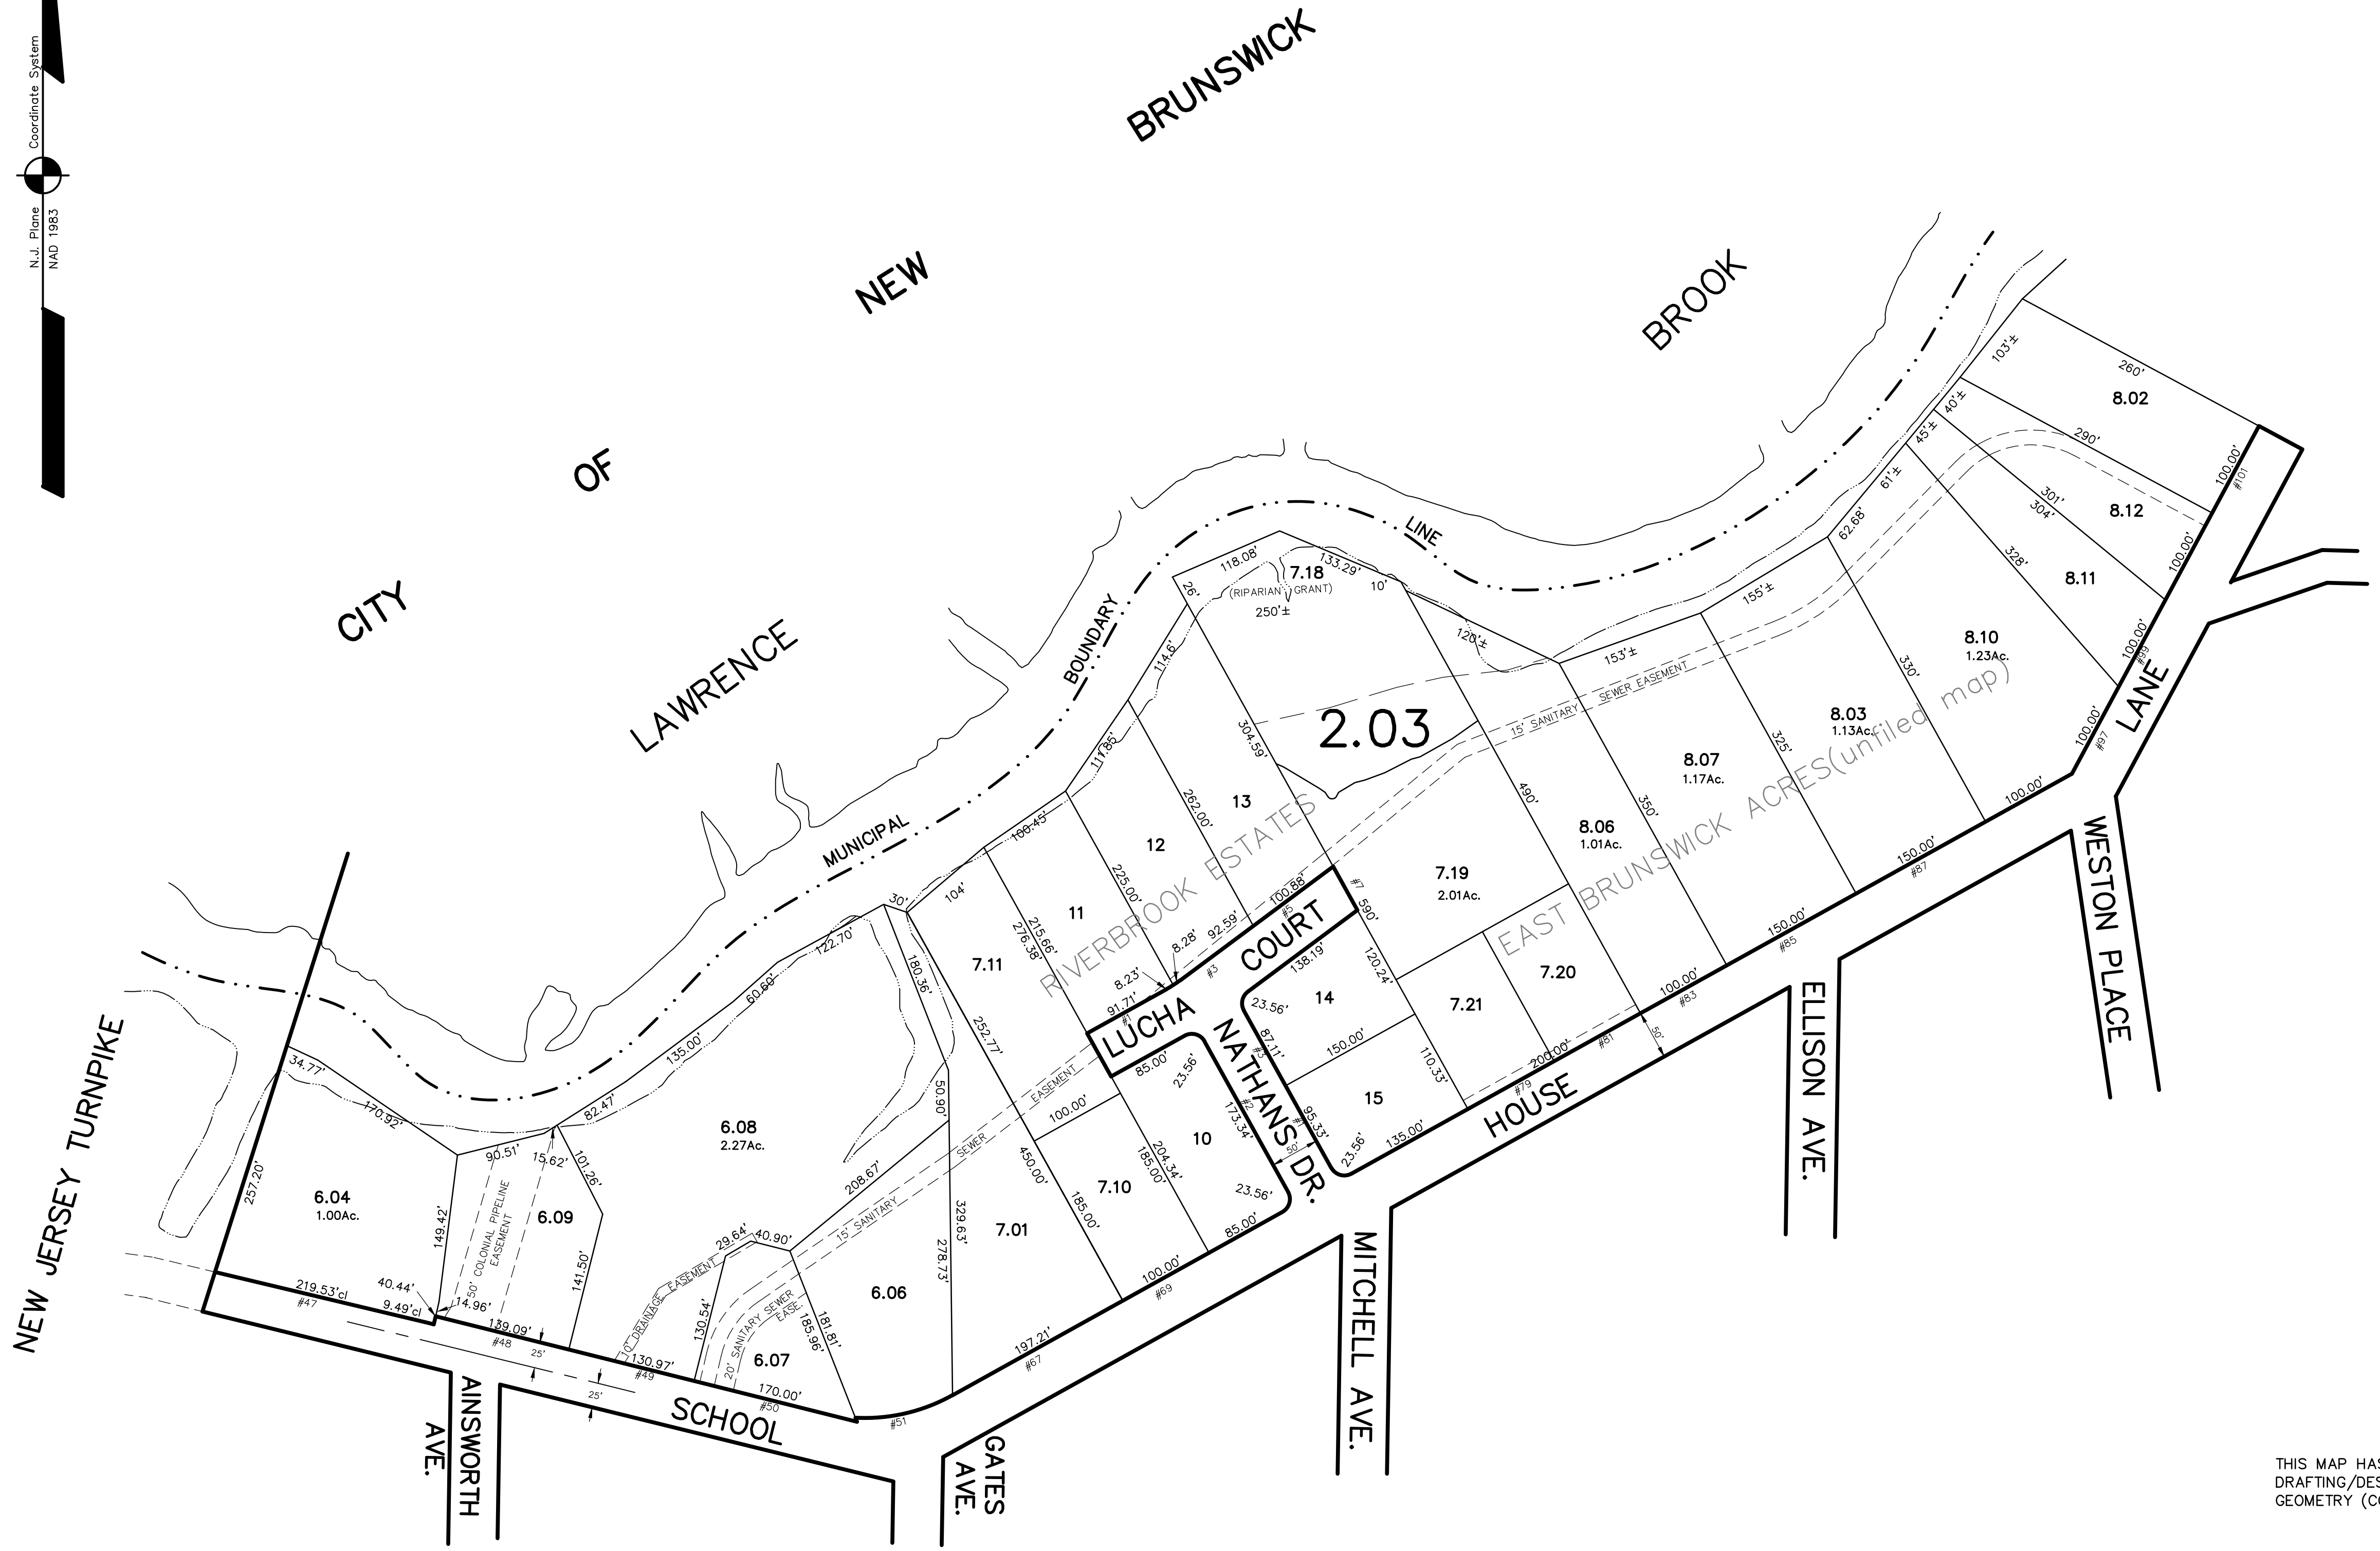

ADJOINS SHEET NO. 2.03

THIS MAP HAS BEEN DRAWN USING COMPUTER AIDED DRAFTING/DESIGN (CAD/D) AND COORDINATE GEOMETRY (COGO)

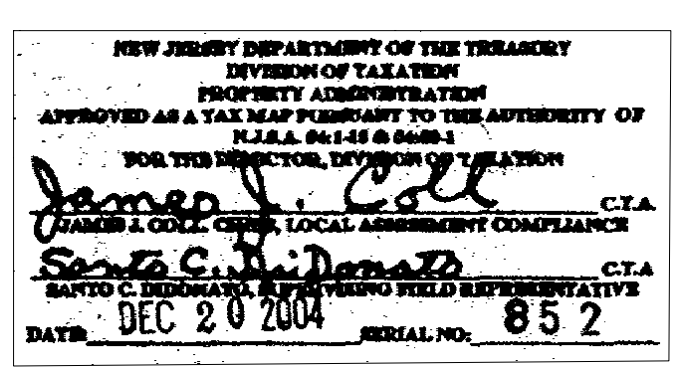

**TAX MAP**  
**EAST BRUNSWICK TOWNSHIP**  
**MIDDLESEX COUNTY, NEW JERSEY**  
 SCALE: 1" = 100'      DATE :5-1-2003  
**JOHN D. BERGLER**  
 LICENSED LAND SURVEYOR No. 37181  
 195 WASHINGTON ROAD  
 SAYREVILLE, NEW JERSEY