

ADJOINS SHEET NO. 19.02

ADJOINS SHEET NO. 18.03&18.06


ADJOINS SHEET NO.18.09



THIS MAP HAS BEEN DRAWN USING COMPUTER AIDED DRAFTING/DESIGN (CAD/D) AND COORDINATE GEOMETRY (COGO)

DATE	REVISION	REVISED BY	L.S. NO.
2019	Add Street Name - Lonczak	J.D. BERGLER	37181

ADJOINS SHEET NO. 18

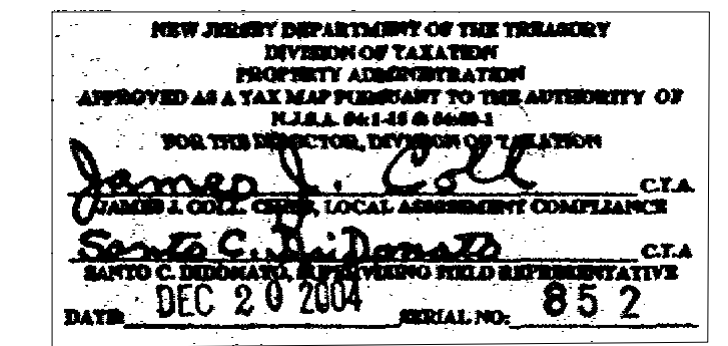

TAX MAP
EAST BRUNSWICK TOWNSHIP
 MIDDLESEX COUNTY, NEW JERSEY
 SCALE: 1" = 50' DATE : 5-1-2003
JOHN D. BERGLER
 LICENSED LAND SURVEYOR No. 37181
 195 WASHINGTON ROAD
 SAYREVILLE, NEW JERSEY