
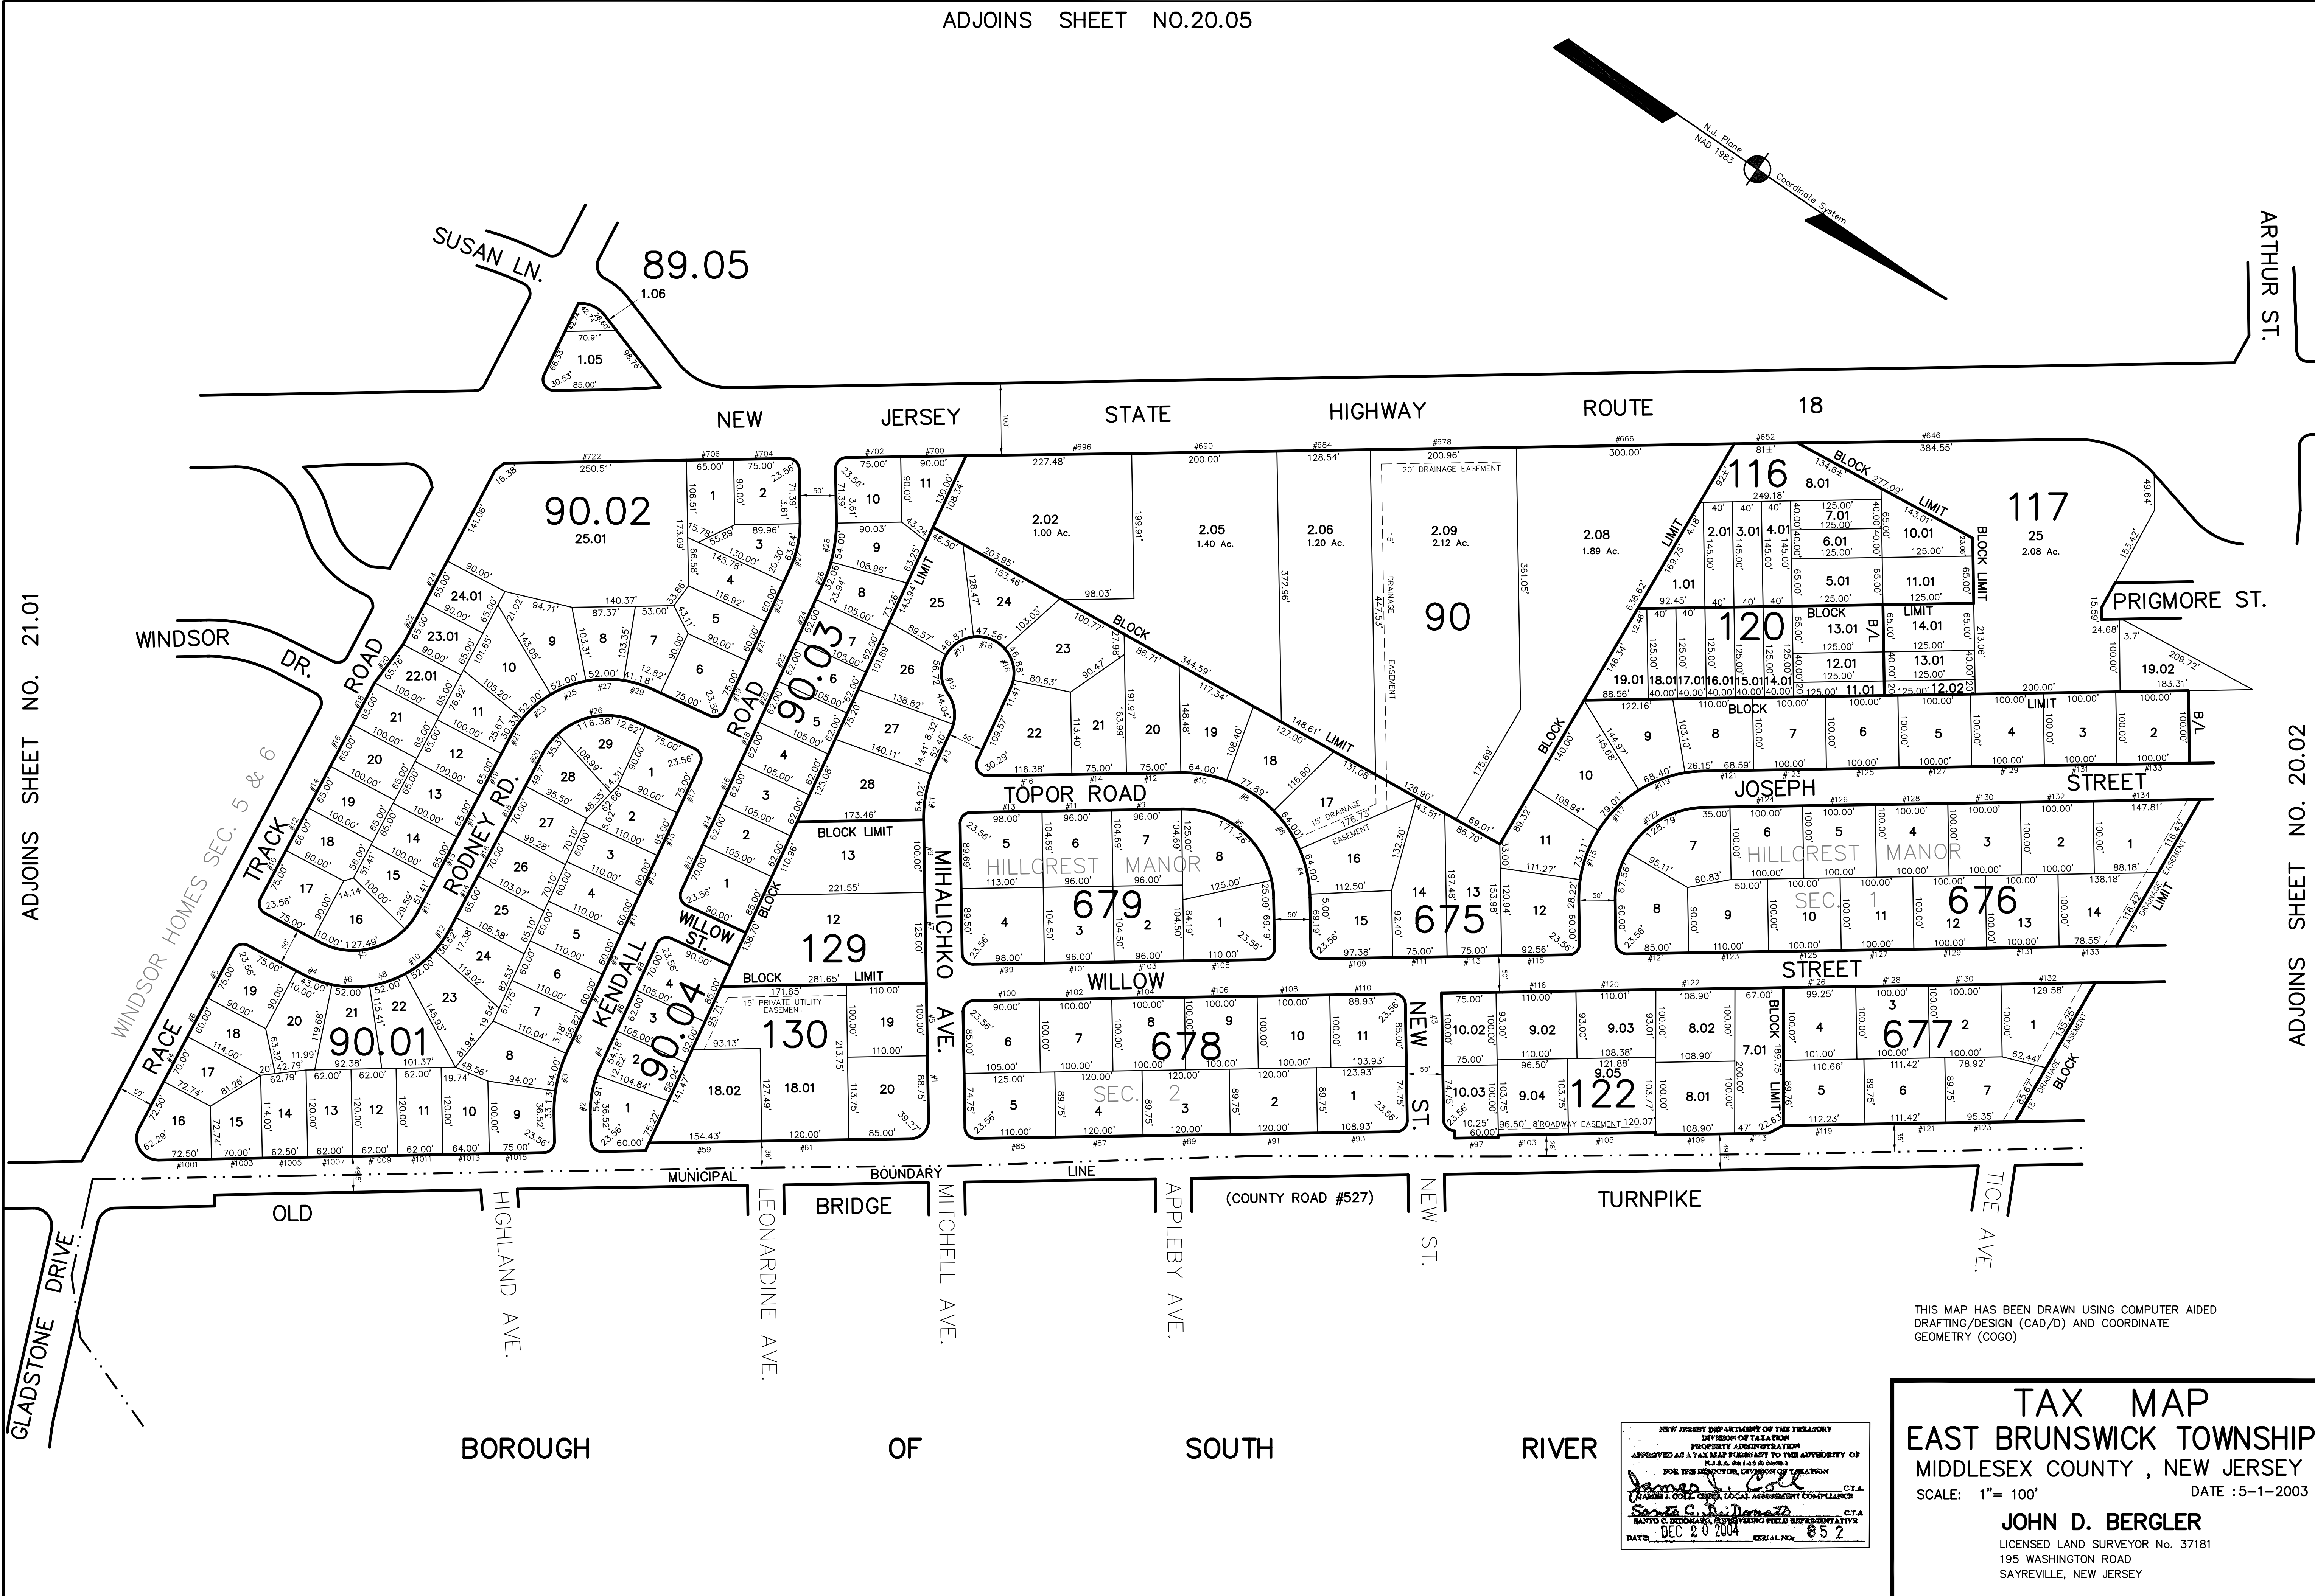


ADJOINS SHEET NO.20.05

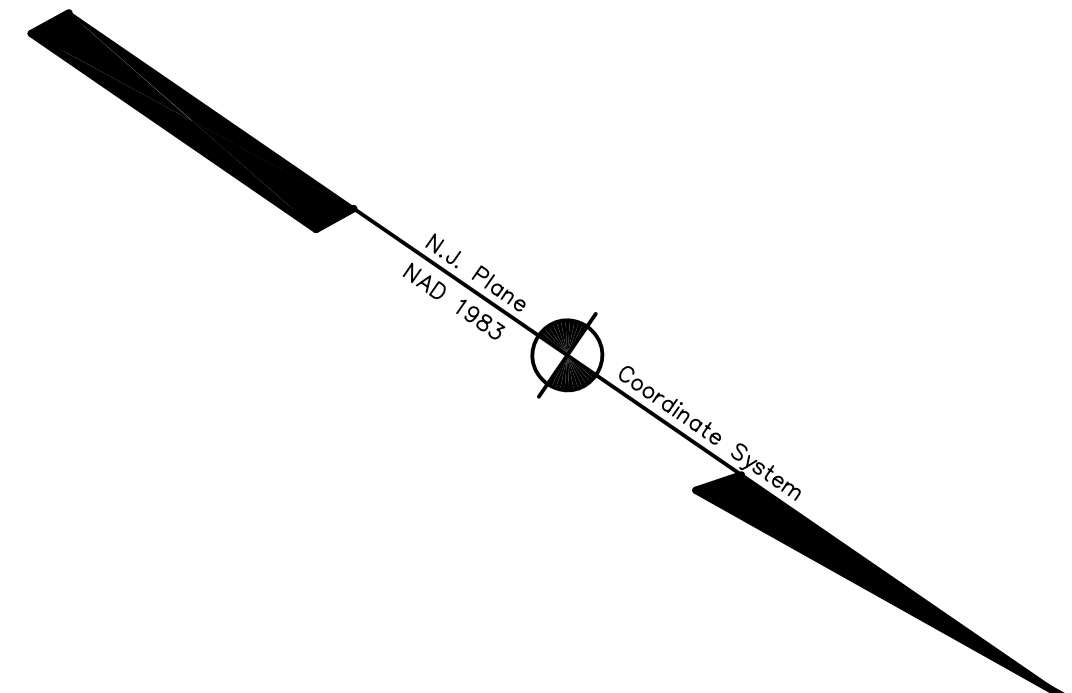

THIS MAP HAS BEEN DRAWN USING COMPUTER AIDED DRAFTING/DESIGN (CAD/D) AND COORDINATE GEOMETRY (COGO)

TAX MAP
EAST BRUNSWICK TOWNSHIP
MIDDLESEX COUNTY, NEW JERSEY
 SCALE: 1" = 100' DATE: 5-1-2003
JOHN D. BERGLER
 LICENSED LAND SURVEYOR NO. 37181
 195 WASHINGTON ROAD
 SAYREVILLE, NEW JERSEY

NEW JERSEY DEPARTMENT OF THE TREASURY
 DIVISION OF TAX & FEE PROPERTY ADMINISTRATION
 APPROVED AS A TAX MAP PURSUANT TO THE AUTHORITY OF N.J.A.C. 17:27 & 17:28 FOR THE DIRECTOR, DIVISION OF REVENUE
James J. [Signature] C.T.A.
Santa C. [Signature] C.T.A.
 DATE: DEC 20 2004 SERIAL NO. 852

ADJOINS SHEET NO. 21.01

ADJOINS SHEET NO. 20.02