


DATE	REVISION	REVISED BY	L.S. NO.
2005	esement 310/64.10	J.D. BERGLER	37181


ADJOINS SHEET NO. 29.01

ADJOINS SHEET NO. 29.02, 32

ADJOINS SHEET NO. 30.01

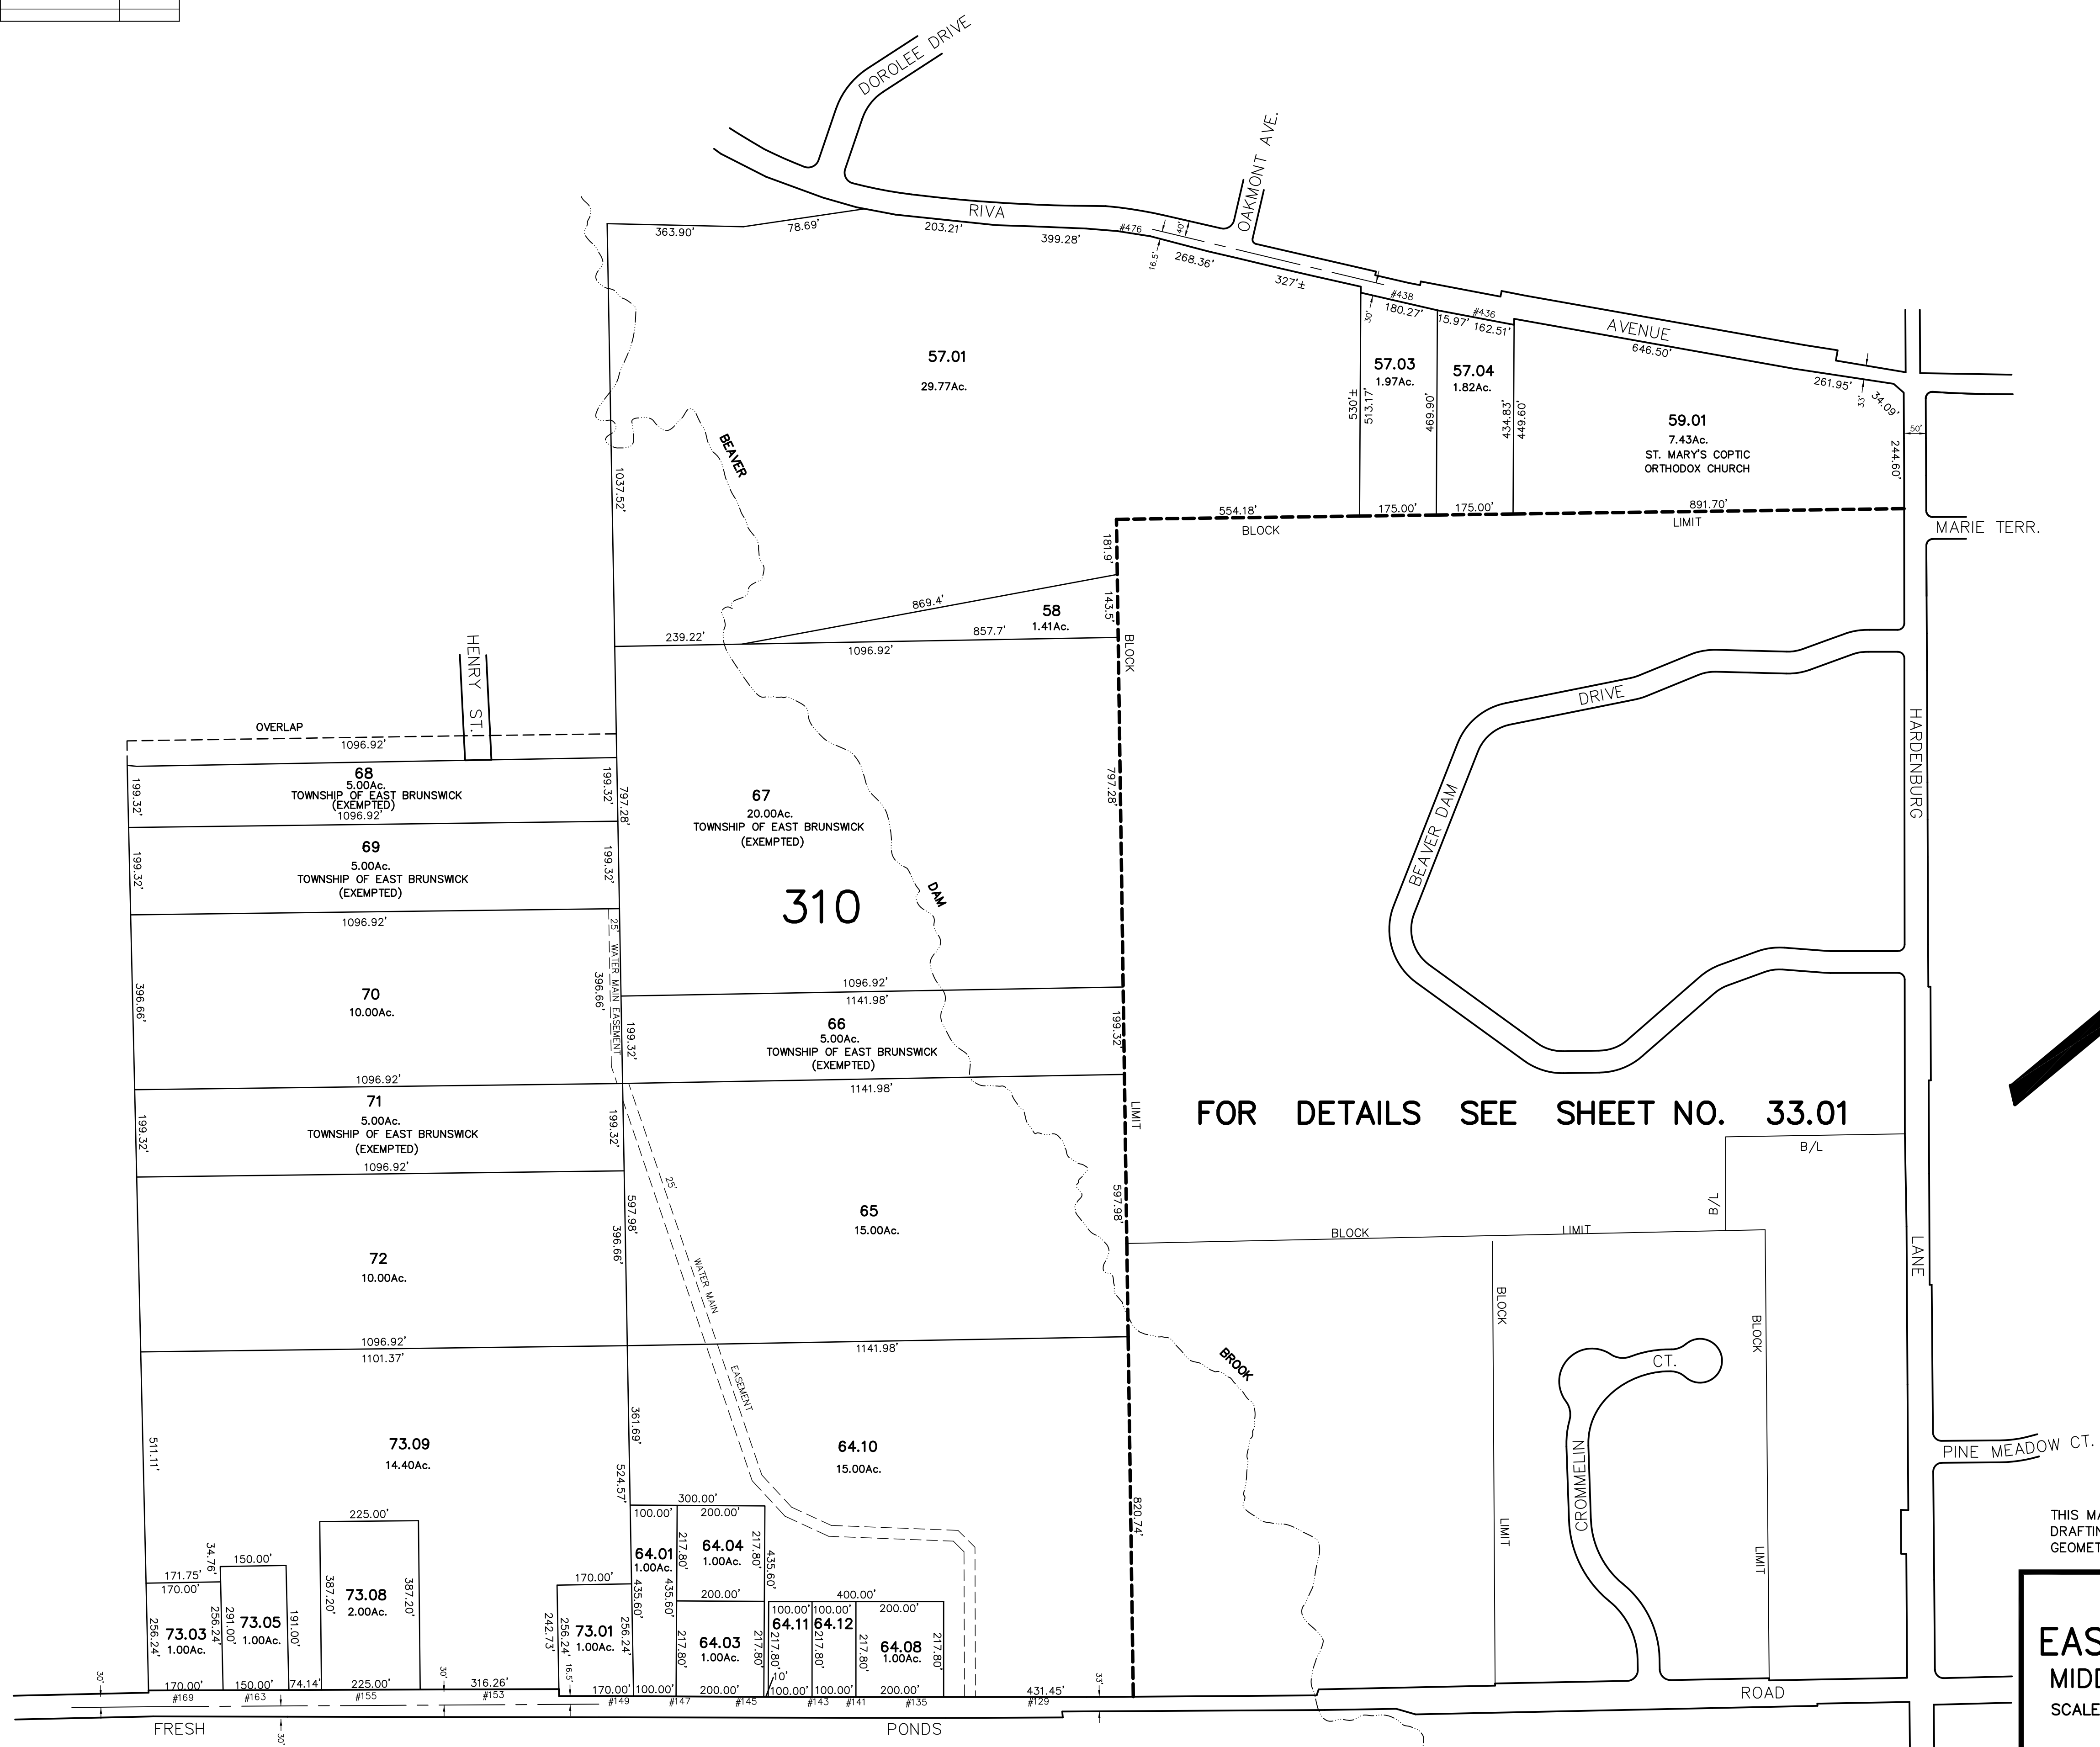

FOR DETAILS SEE SHEET NO. 33.01

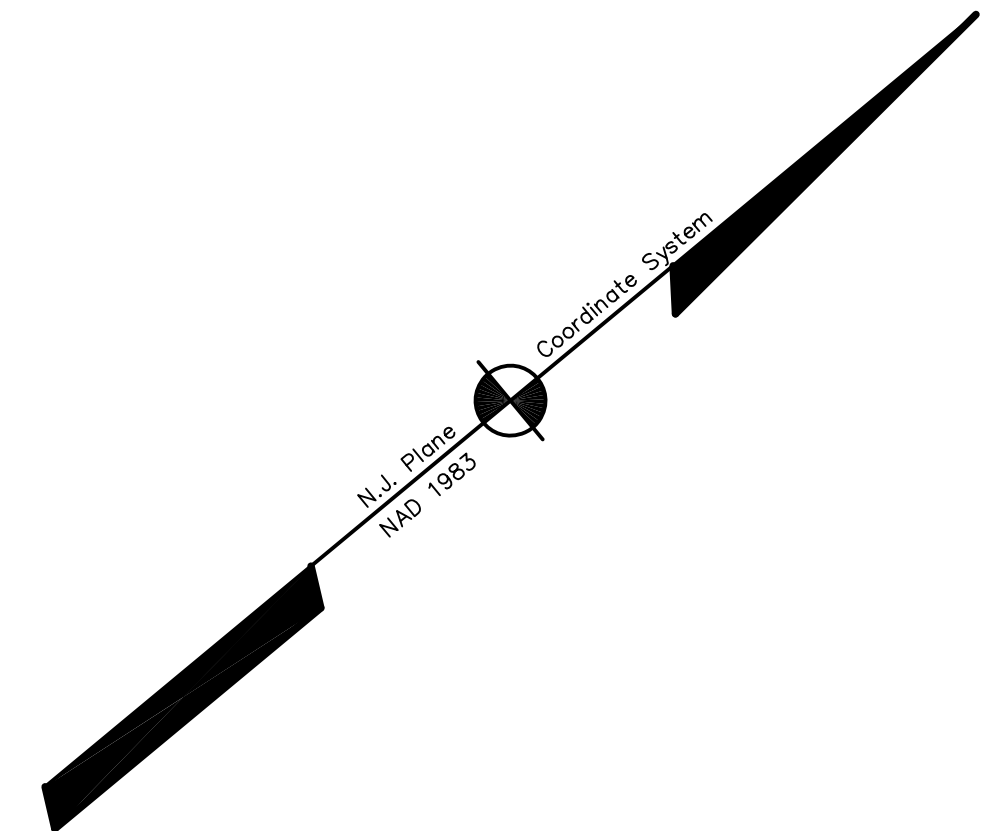

NEW JERSEY DEPARTMENT OF THE TREASURY
 DIVISION OF TAXATION
 PROPERTY ADMINISTRATION
 APPROVED AS A TAX MAP PURSUANT TO THE AUTHORITY OF
 N.J.A.C. 17:27, PAR. 2.6
 FOR THE DIRECTOR, DIVISION OF TAXATION
James J. ... C.T.A.
 NANTO C. BERGMAN, REPRESENTATIVE
 DATE: DEC 20 2004 REGAL NO. 852

THIS MAP HAS BEEN DRAWN USING COMPUTER AIDED
 DRAFTING/DESIGN (CAD/D) AND COORDINATE
 GEOMETRY (COGO)

TAX MAP
EAST BRUNSWICK TOWNSHIP
 MIDDLESEX COUNTY, NEW JERSEY
 SCALE: 1" = 200' DATE :5-1-2003
JOHN D. BERGLER
 LICENSED LAND SURVEYOR No. 37181
 195 WASHINGTON ROAD
 SAYREVILLE, NEW JERSEY

ADJOINS SHEET NO. 35