

ADJOINS SHEET NO. 40.01, 40.03

DATE	REVISION	REVISED BY	L.S. NO.
2013	add adjoining sheet #'s	J.D. BERGLER	37181
2014	add major subdivision Clark Family	J.D. BERGLER	37181
2016	street #'s	J.D. BERGLER	37181




ADJOINS SHEET NO.40

ADJOINS SHEET NO. 41



THIS MAP HAS BEEN DRAWN USING COMPUTER AIDED DRAFTING/DESIGN (CAD/D) AND COORDINATE GEOMETRY (COGO)

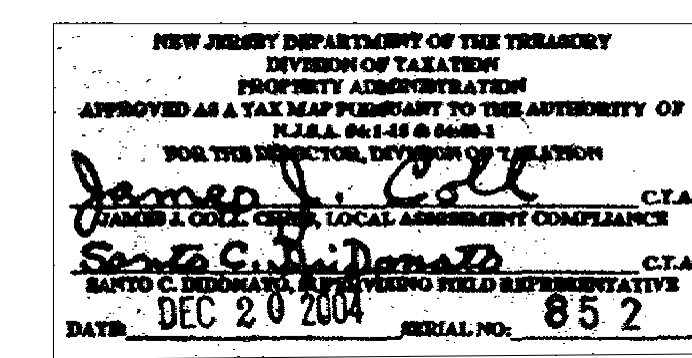

TAX MAP
EAST BRUNSWICK TOWNSHIP
MIDDLESEX COUNTY, NEW JERSEY
 SCALE: 1" = 100' DATE :5-1-2003
JOHN D. BERGLER
 LICENSED LAND SURVEYOR No. 37181
 195 WASHINGTON ROAD
 SAYREVILLE, NEW JERSEY

ADJOINS SHEET NO. 40