


ADJOINS SHEET NO. 43.01


| DATE | REVISION   | REVISED BY   | L.S. NO. |
|------|------------|--------------|----------|
| 2016 | street #'s | J.D. BERGLER | 37181    |
|      |            |              |          |
|      |            |              |          |
|      |            |              |          |
|      |            |              |          |

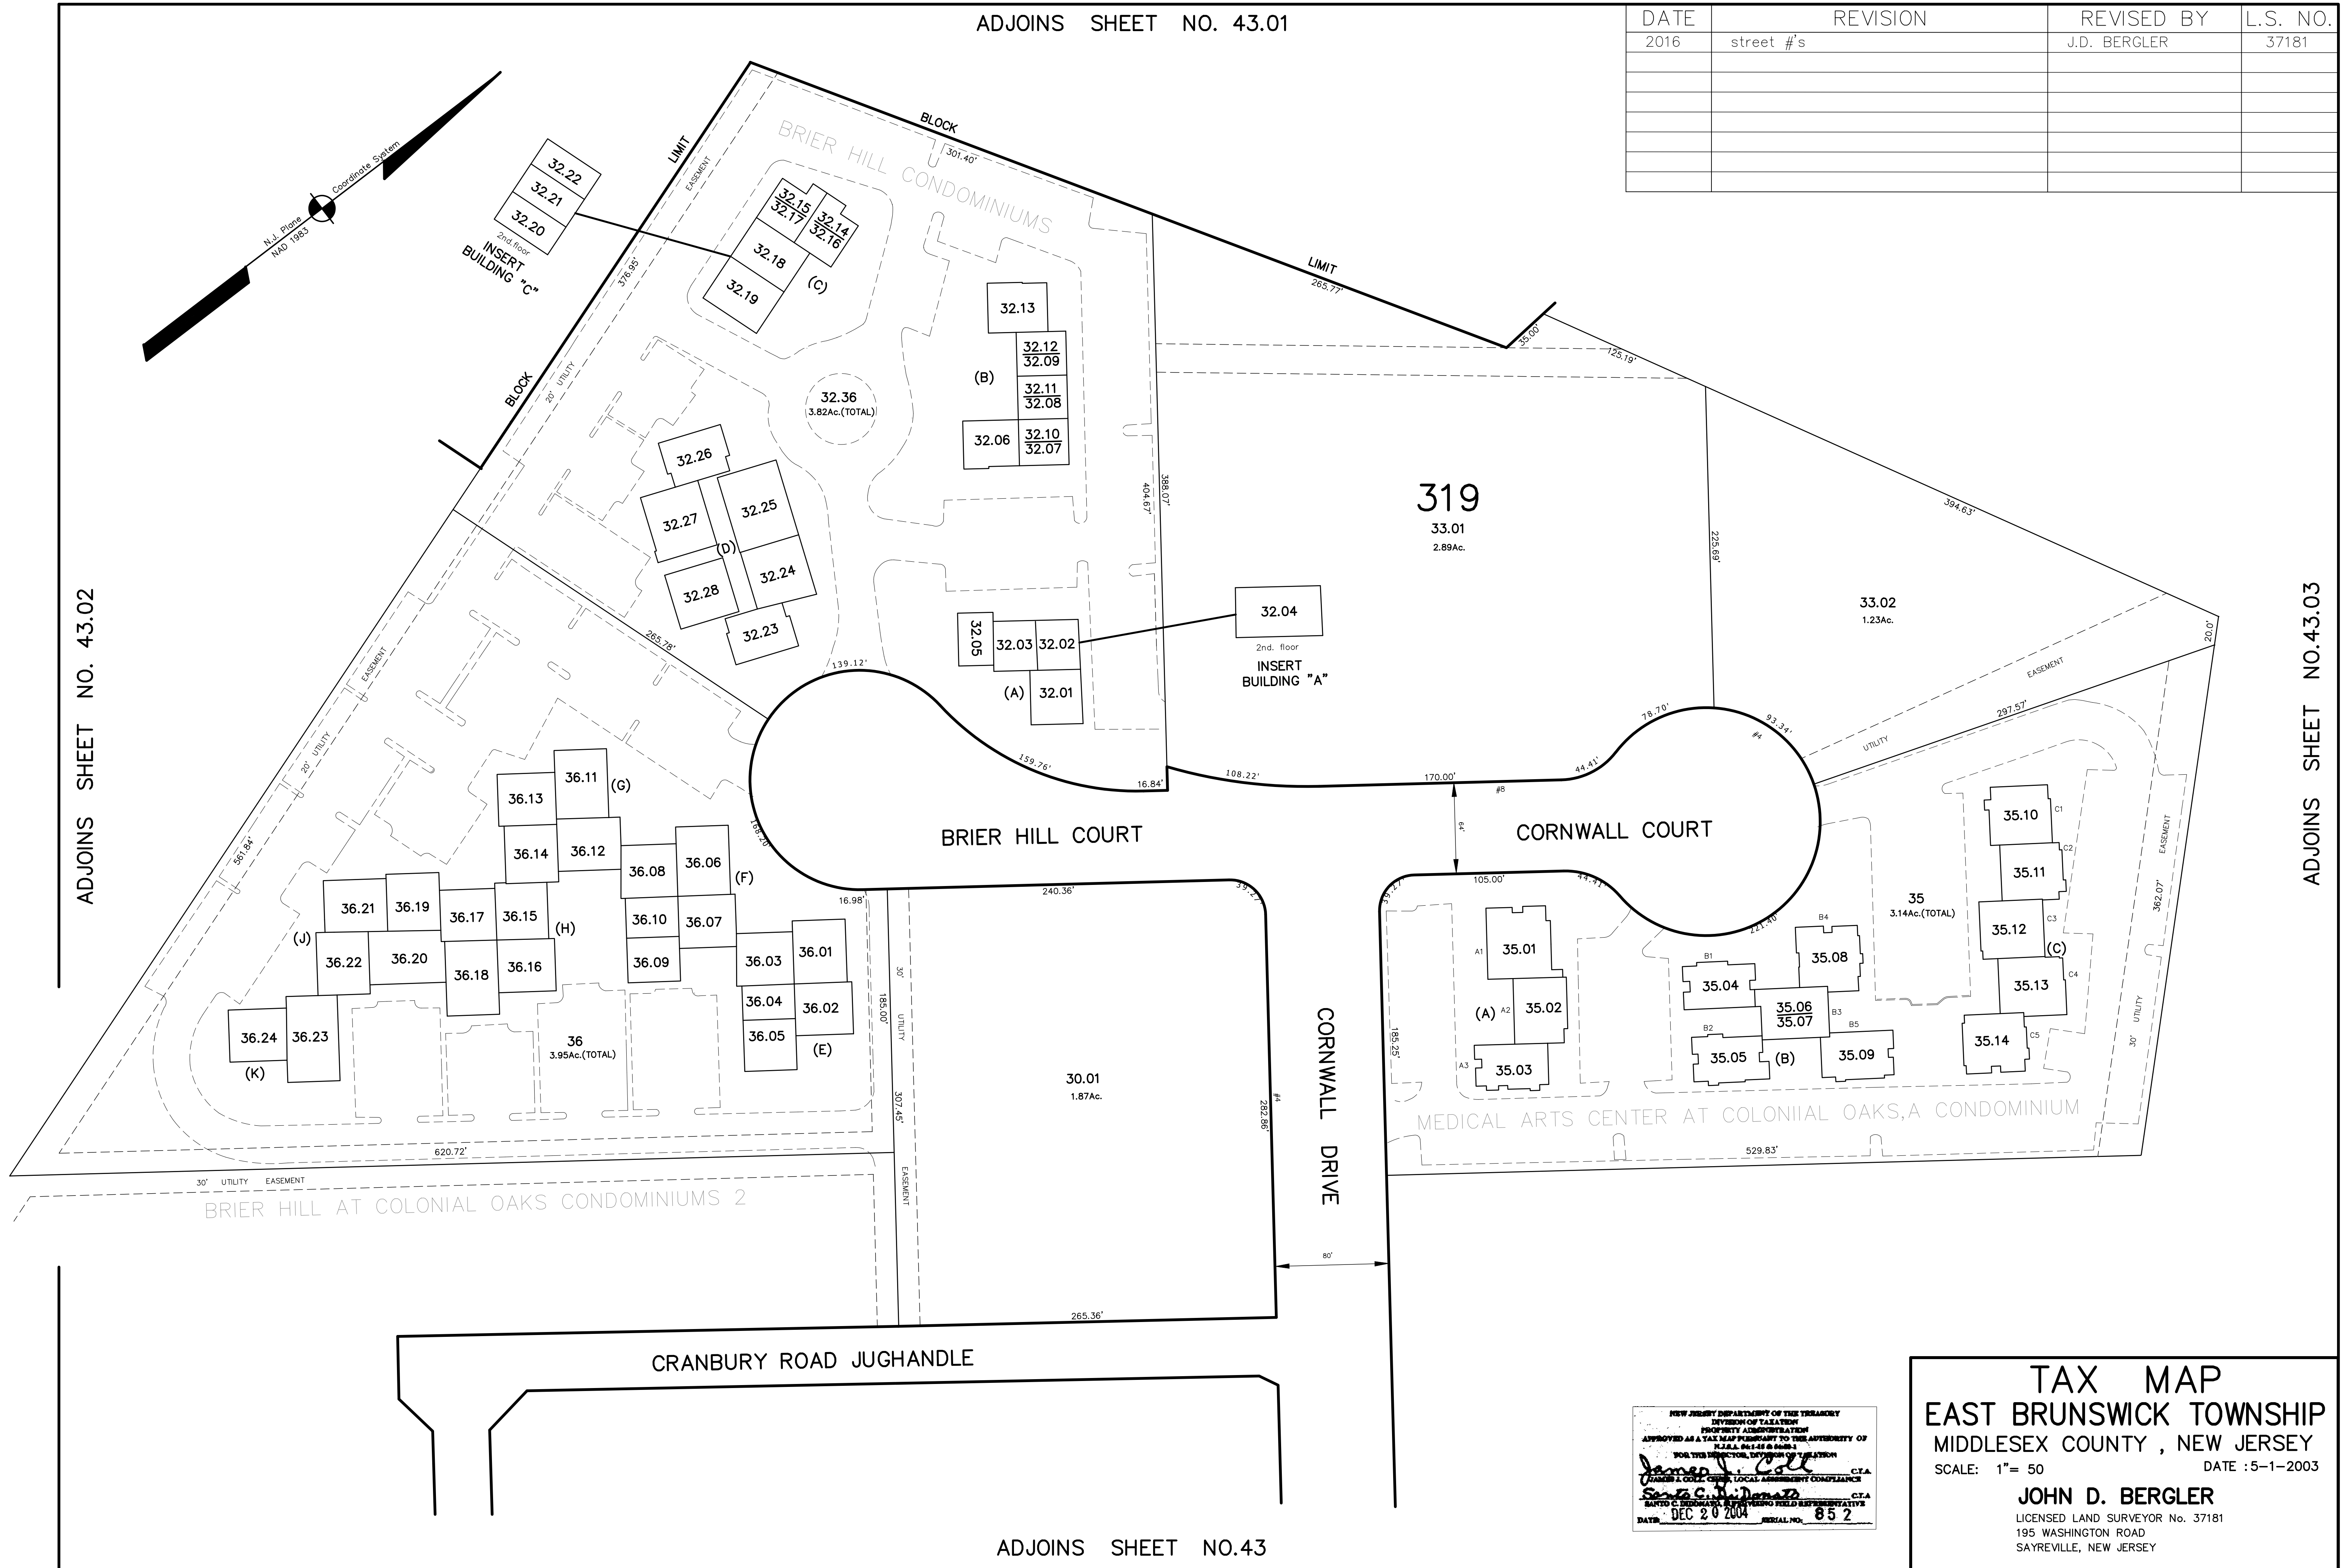

ADJOINS SHEET NO. 43.02

ADJOINS SHEET NO.43.03

ADJOINS SHEET NO.43

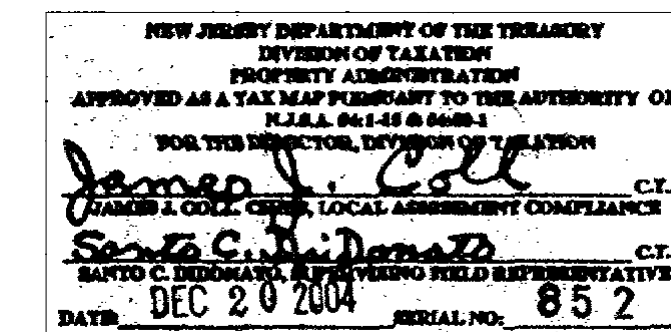

**TAX MAP**  
**EAST BRUNSWICK TOWNSHIP**  
**MIDDLESEX COUNTY, NEW JERSEY**  
 SCALE: 1" = 50'      DATE : 5-1-2003  
**JOHN D. BERGLER**  
 LICENSED LAND SURVEYOR No. 37181  
 195 WASHINGTON ROAD  
 SAYREVILLE, NEW JERSEY