


ADJOINS SHEET NO. 43 & 43.02

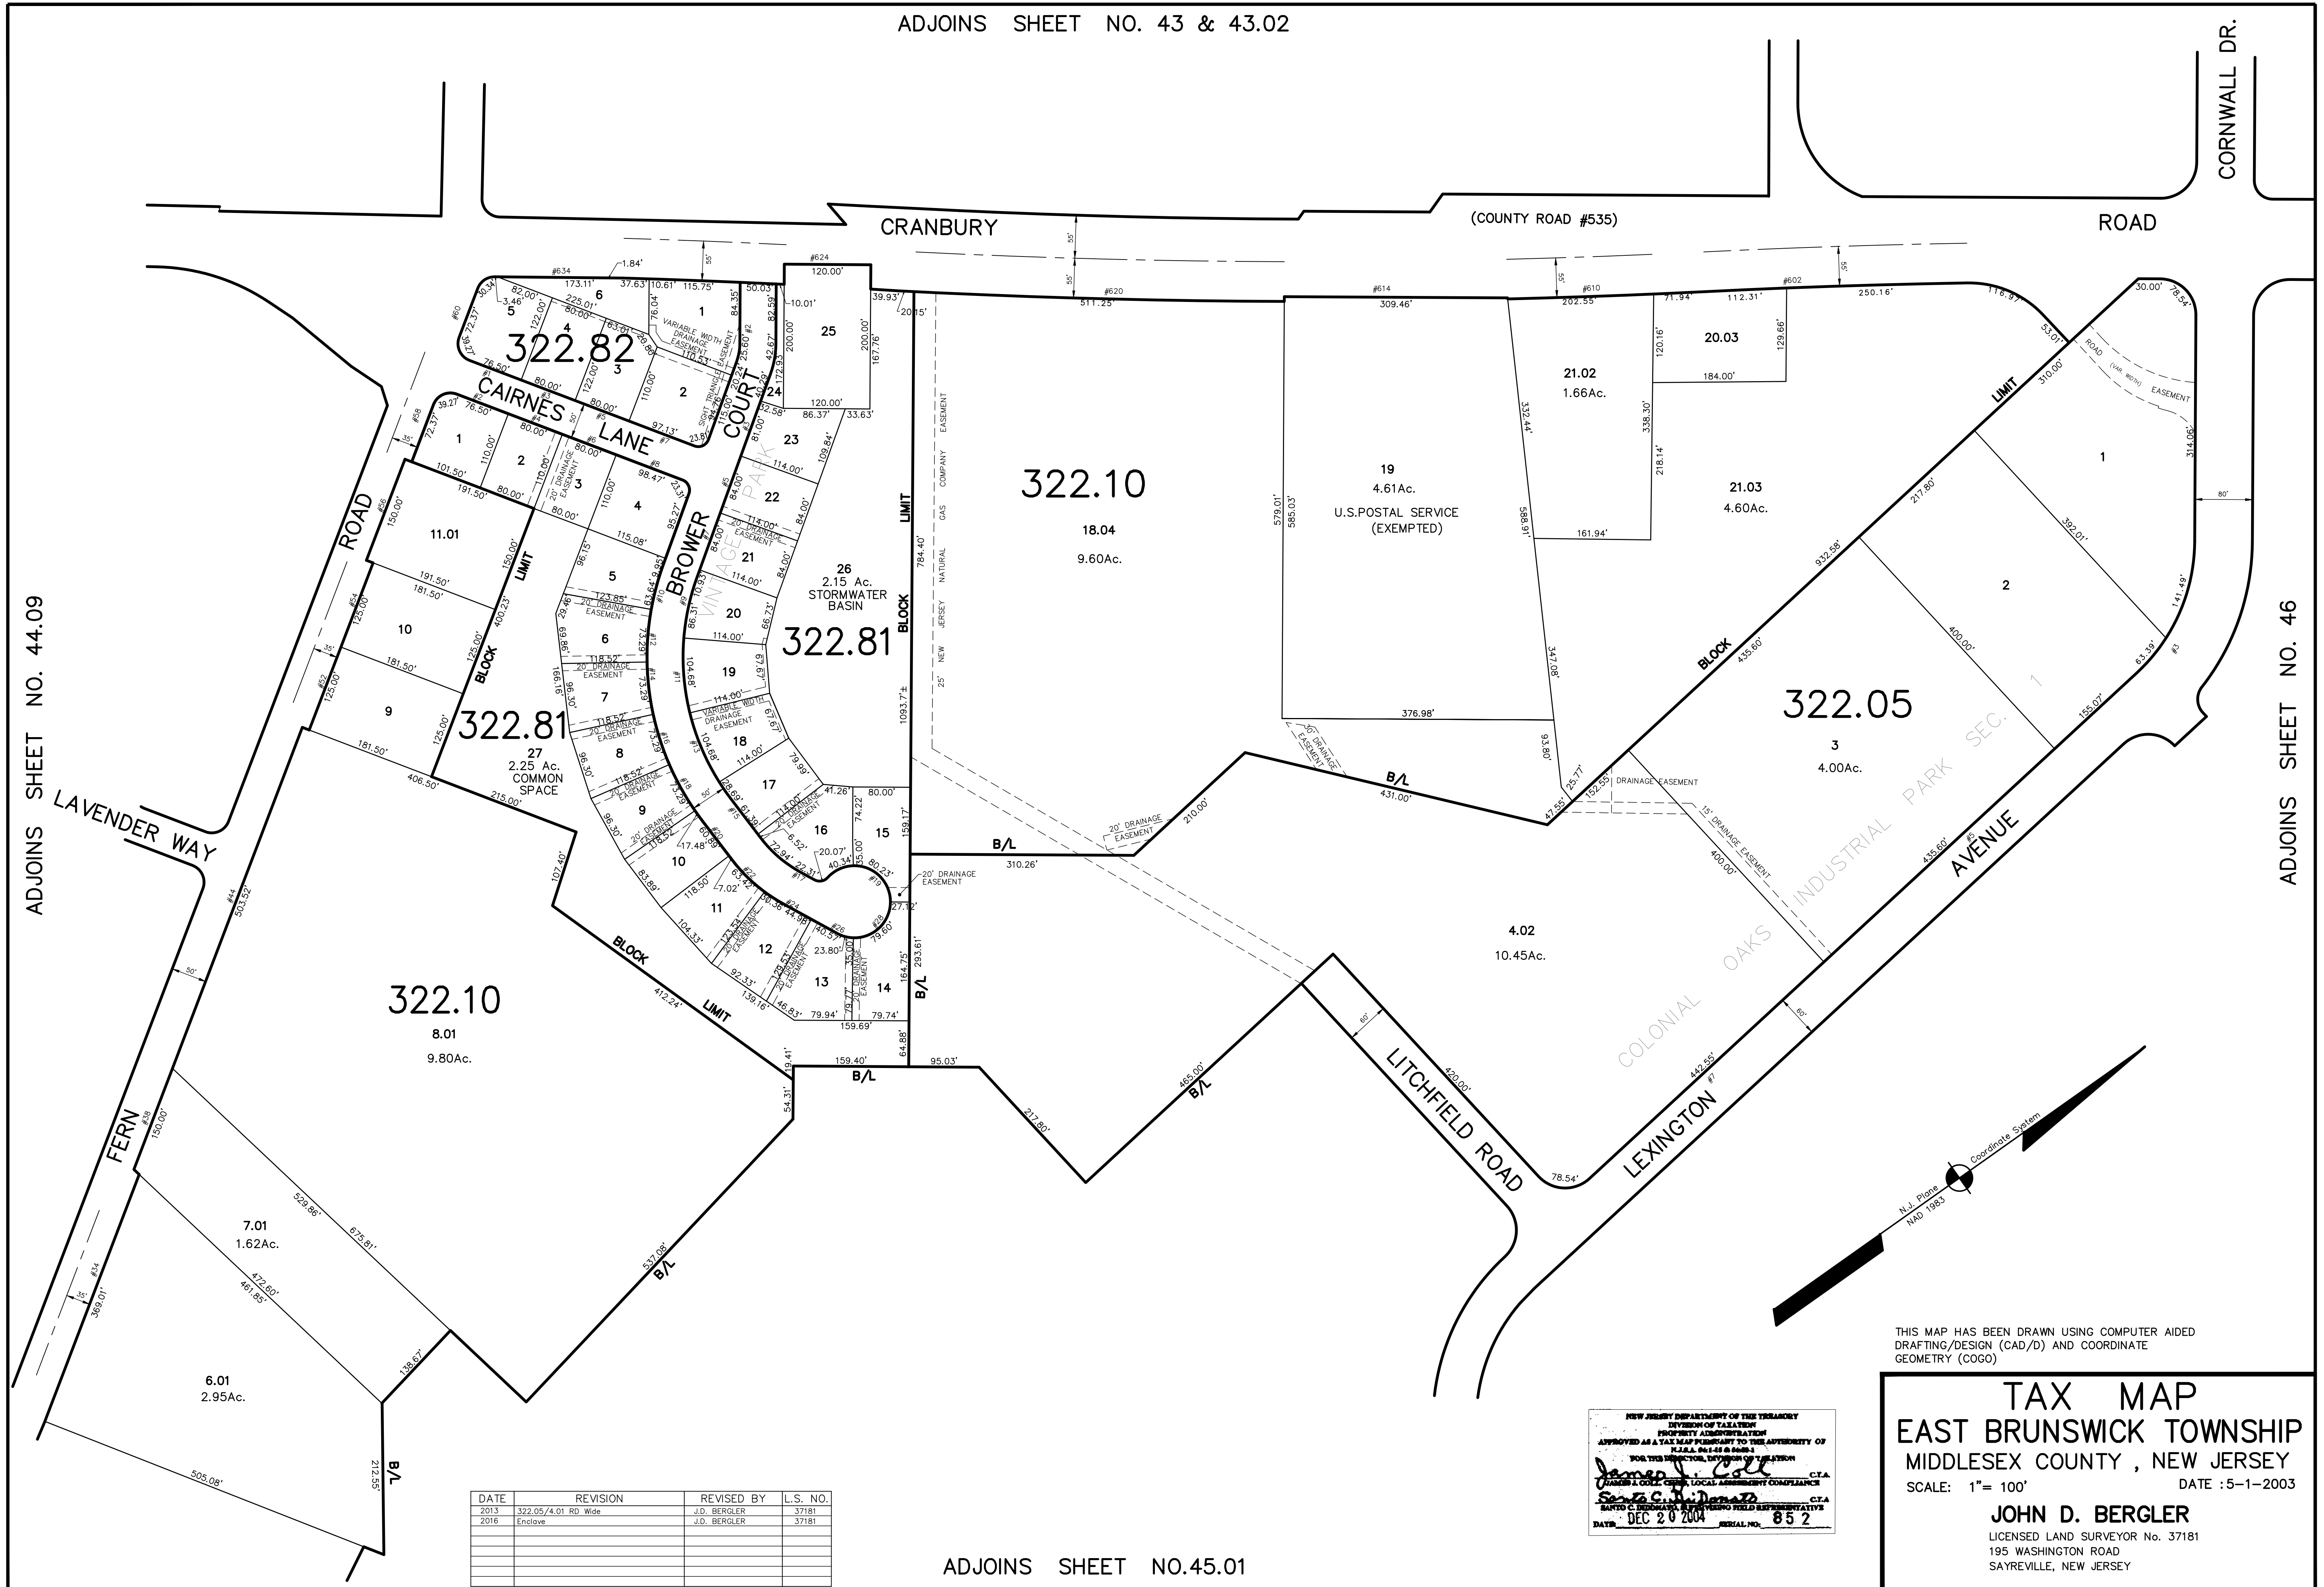


ADJOINS SHEET NO. 44.09

ADJOINS SHEET NO. 46

ADJOINS SHEET NO. 45.01

DATE	REVISION	REVISED BY	L.S. NO.
2013	322.05/4.01 RD Wide	J.D. BERGLER	37181
2016	Enclave	J.D. BERGLER	37181

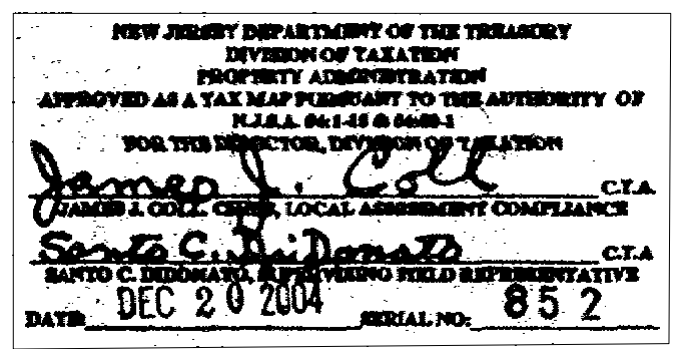

THIS MAP HAS BEEN DRAWN USING COMPUTER AIDED DRAFTING/DESIGN (CAD/D) AND COORDINATE GEOMETRY (COGO)

TAX MAP
EAST BRUNSWICK TOWNSHIP
MIDDLESEX COUNTY, NEW JERSEY
 SCALE: 1" = 100' DATE : 5-1-2003
JOHN D. BERGLER
 LICENSED LAND SURVEYOR No. 37181
 195 WASHINGTON ROAD
 SAYREVILLE, NEW JERSEY