


ADJOINS SHEET NO. 46.05

ADJOINS SHEET NO. 46.06

ADJOINS SHEET NO. 46

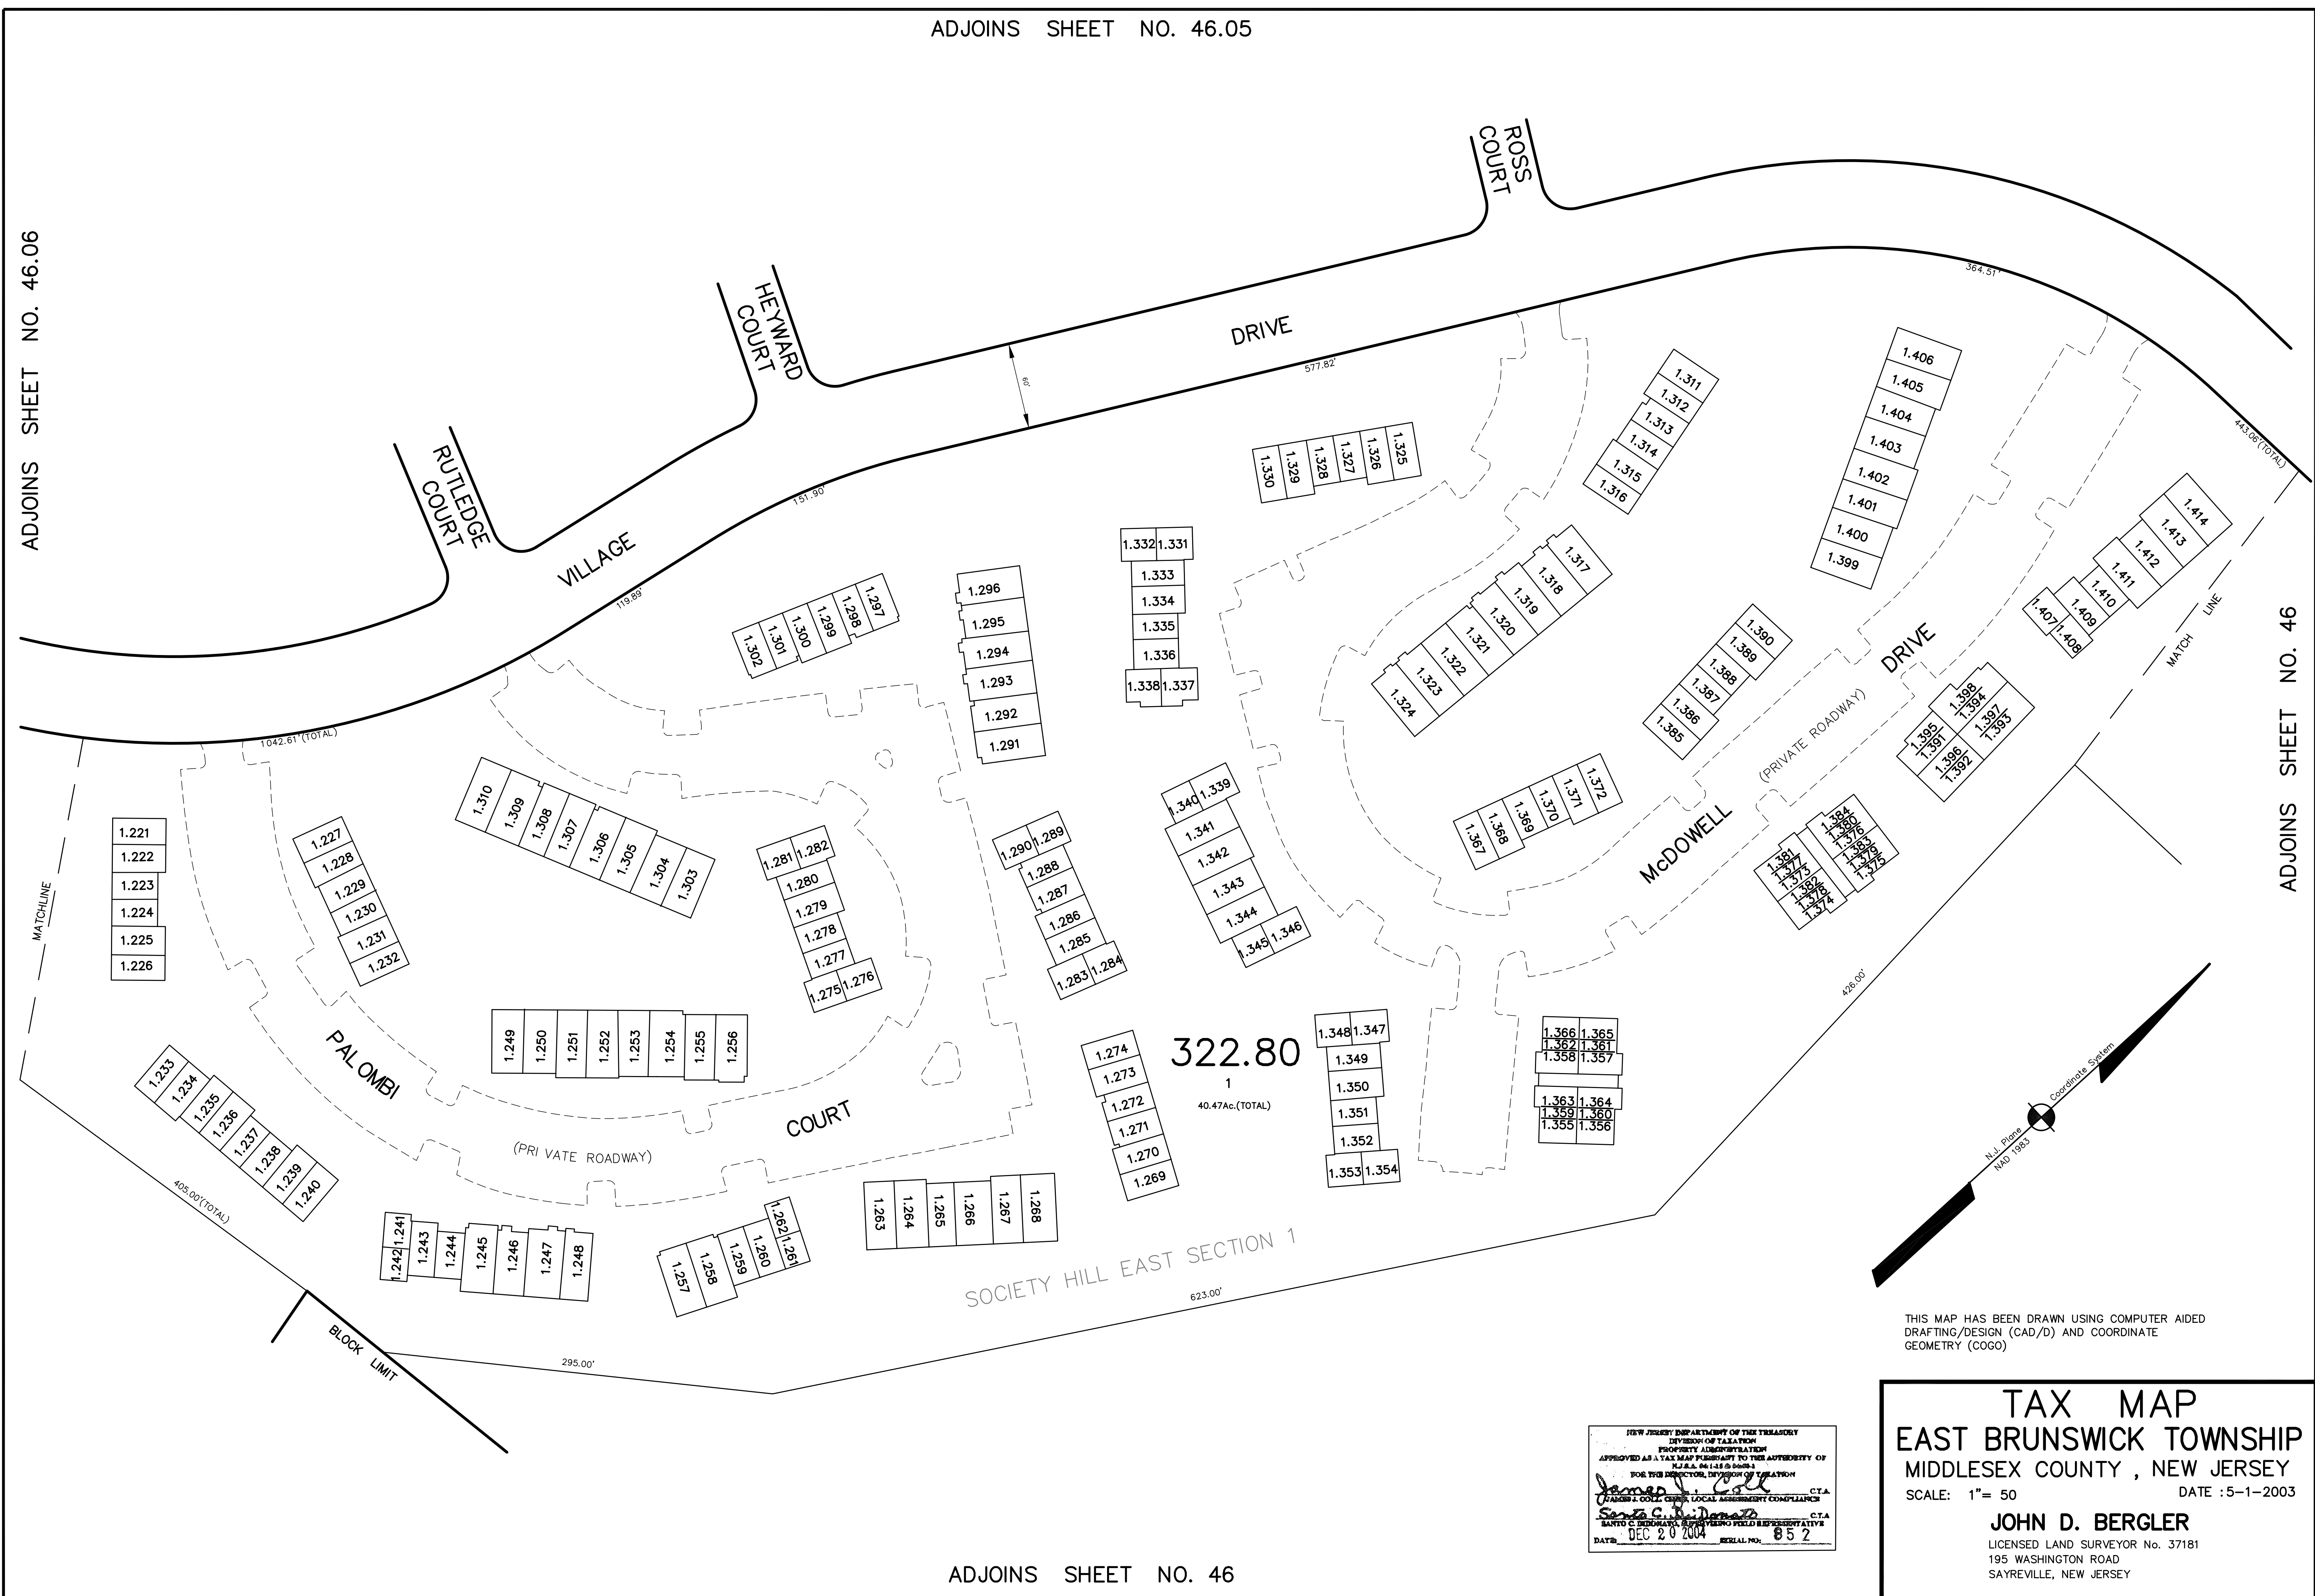

ADJOINS SHEET NO. 46

THIS MAP HAS BEEN DRAWN USING COMPUTER AIDED DRAFTING/DESIGN (CAD/D) AND COORDINATE GEOMETRY (COGO)

NEW JERSEY DEPARTMENT OF THE TREASURY
 DIVISION OF TAXATION
 PROPERTY ADJUSTMENT
 APPROVED AS A TAX MAP PURSUANT TO THE AUTHORITY OF
 N.J.A.C. 17:27 (b) 6
 FOR THE DIRECTOR, DIVISION OF TAXATION
James J. [Signature] C.T.A.
 COUNTY CLERK, LOCAL ASSESSMENT COMPLIANCE
Sanjo C. [Signature] C.T.A.
 COUNTY CLERK, PROPERTY FIELD REPRESENTATIVE
 DATE: DEC 20 2004 SERIAL NO. 852

TAX MAP
EAST BRUNSWICK TOWNSHIP
MIDDLESEX COUNTY, NEW JERSEY
 SCALE: 1" = 50' DATE: 5-1-2003
JOHN D. BERGLER
 LICENSED LAND SURVEYOR NO. 37181
 195 WASHINGTON ROAD
 SAYREVILLE, NEW JERSEY